




THE PROJECTS

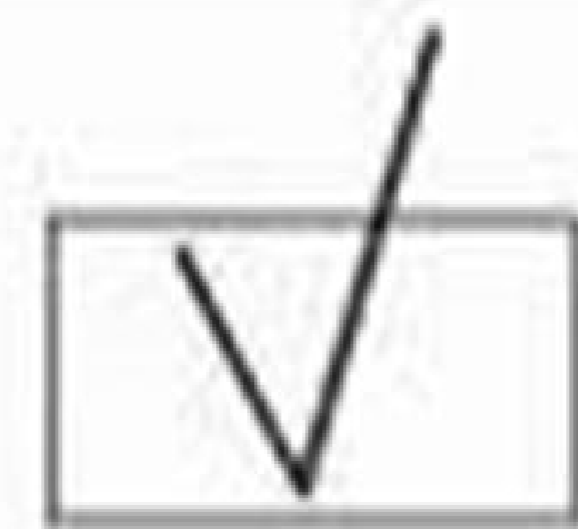


THE BLOCK OF FLATS

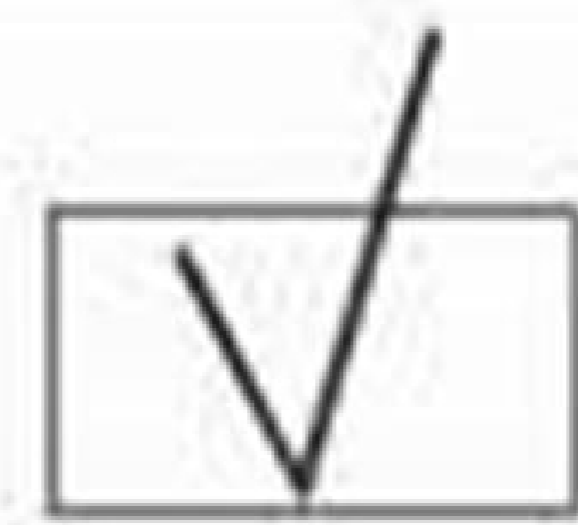

THE MUSEUM

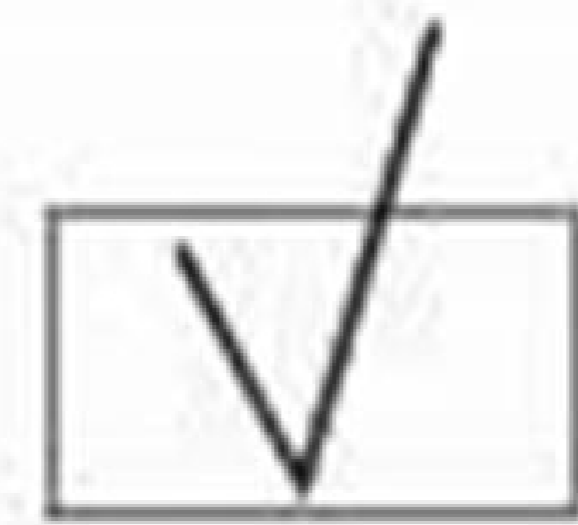

THE URBAN- PLANNING

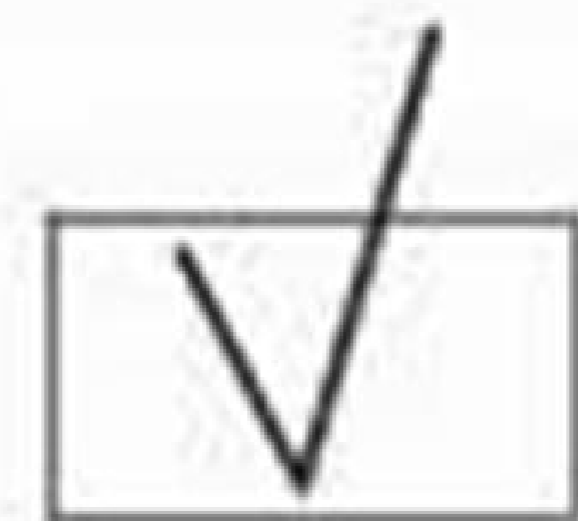

THE CONSTRUCTION




KATARZYNA MŁYNARCZYK

Uniwersytet of Nysa
BLOCK OF FLATS

Consultation: dr inż. arch. B.Szuba Performer: Katarzyna Młynarczyk


REGION AROUND THE BUILDING
SCALE 1:500

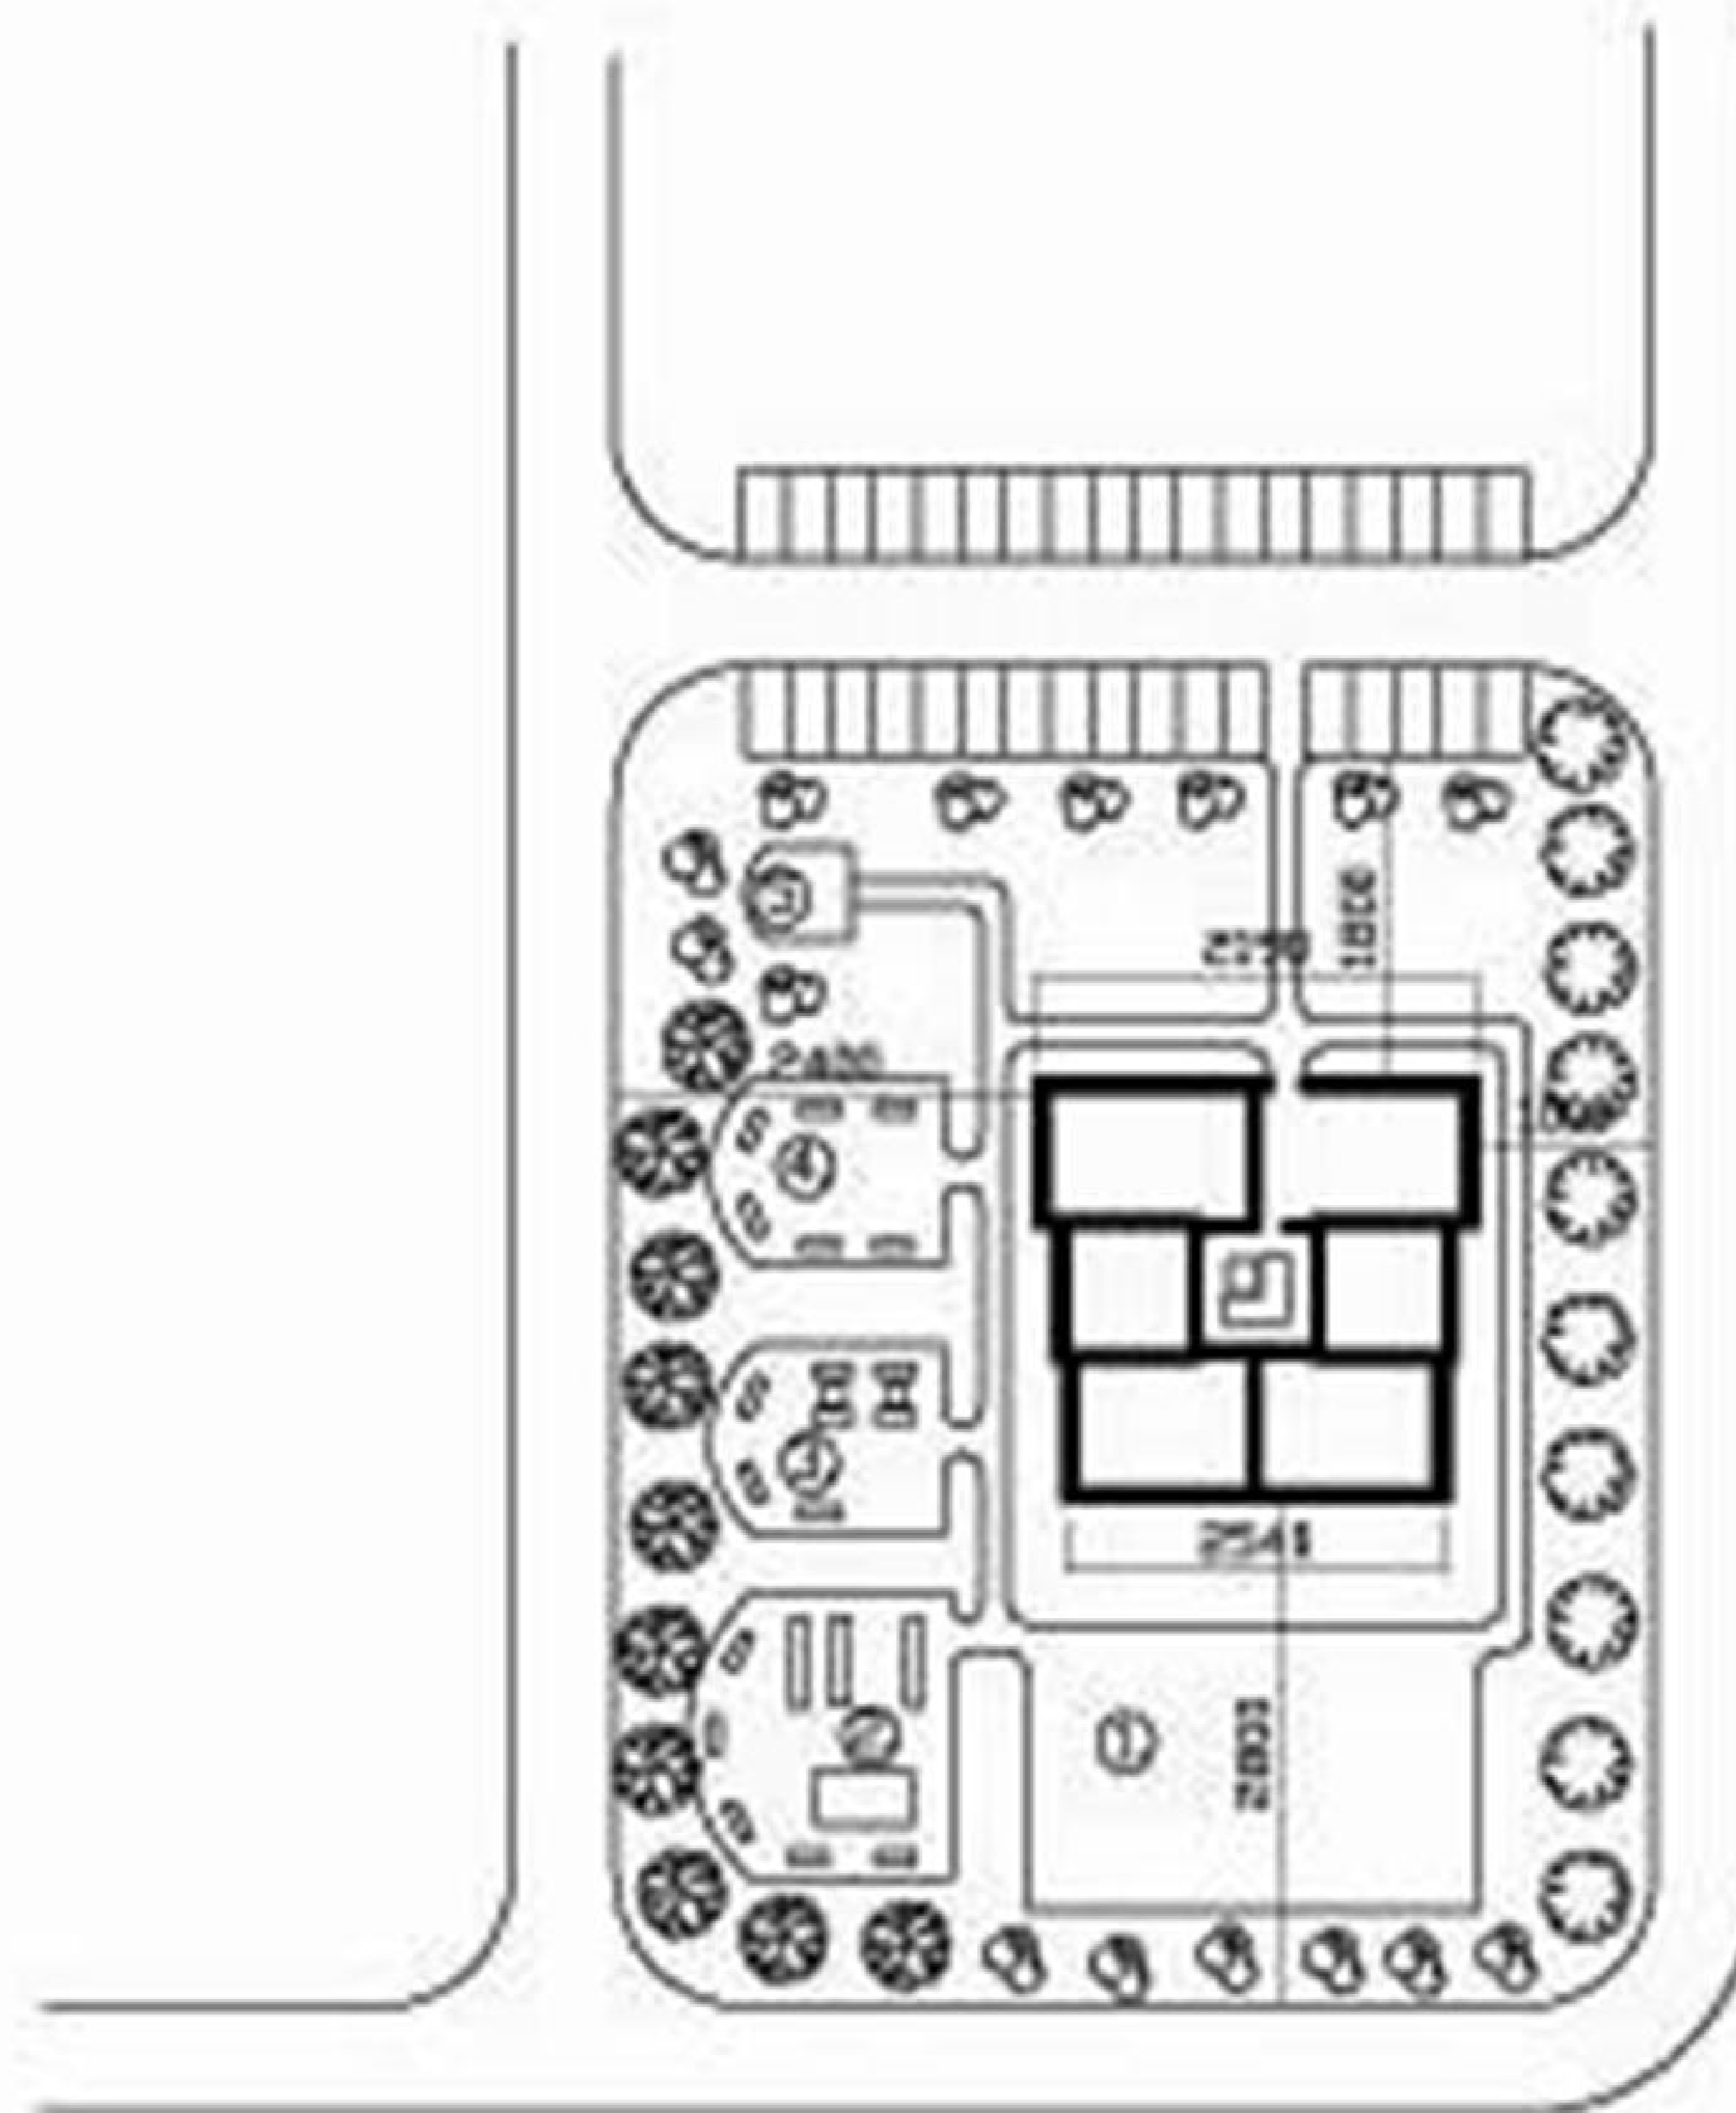

List

1. Sport
2. Playground
- 3, 4 Benches
5. Refuse of containers


GROUND FLOOR
SCALE 1:100

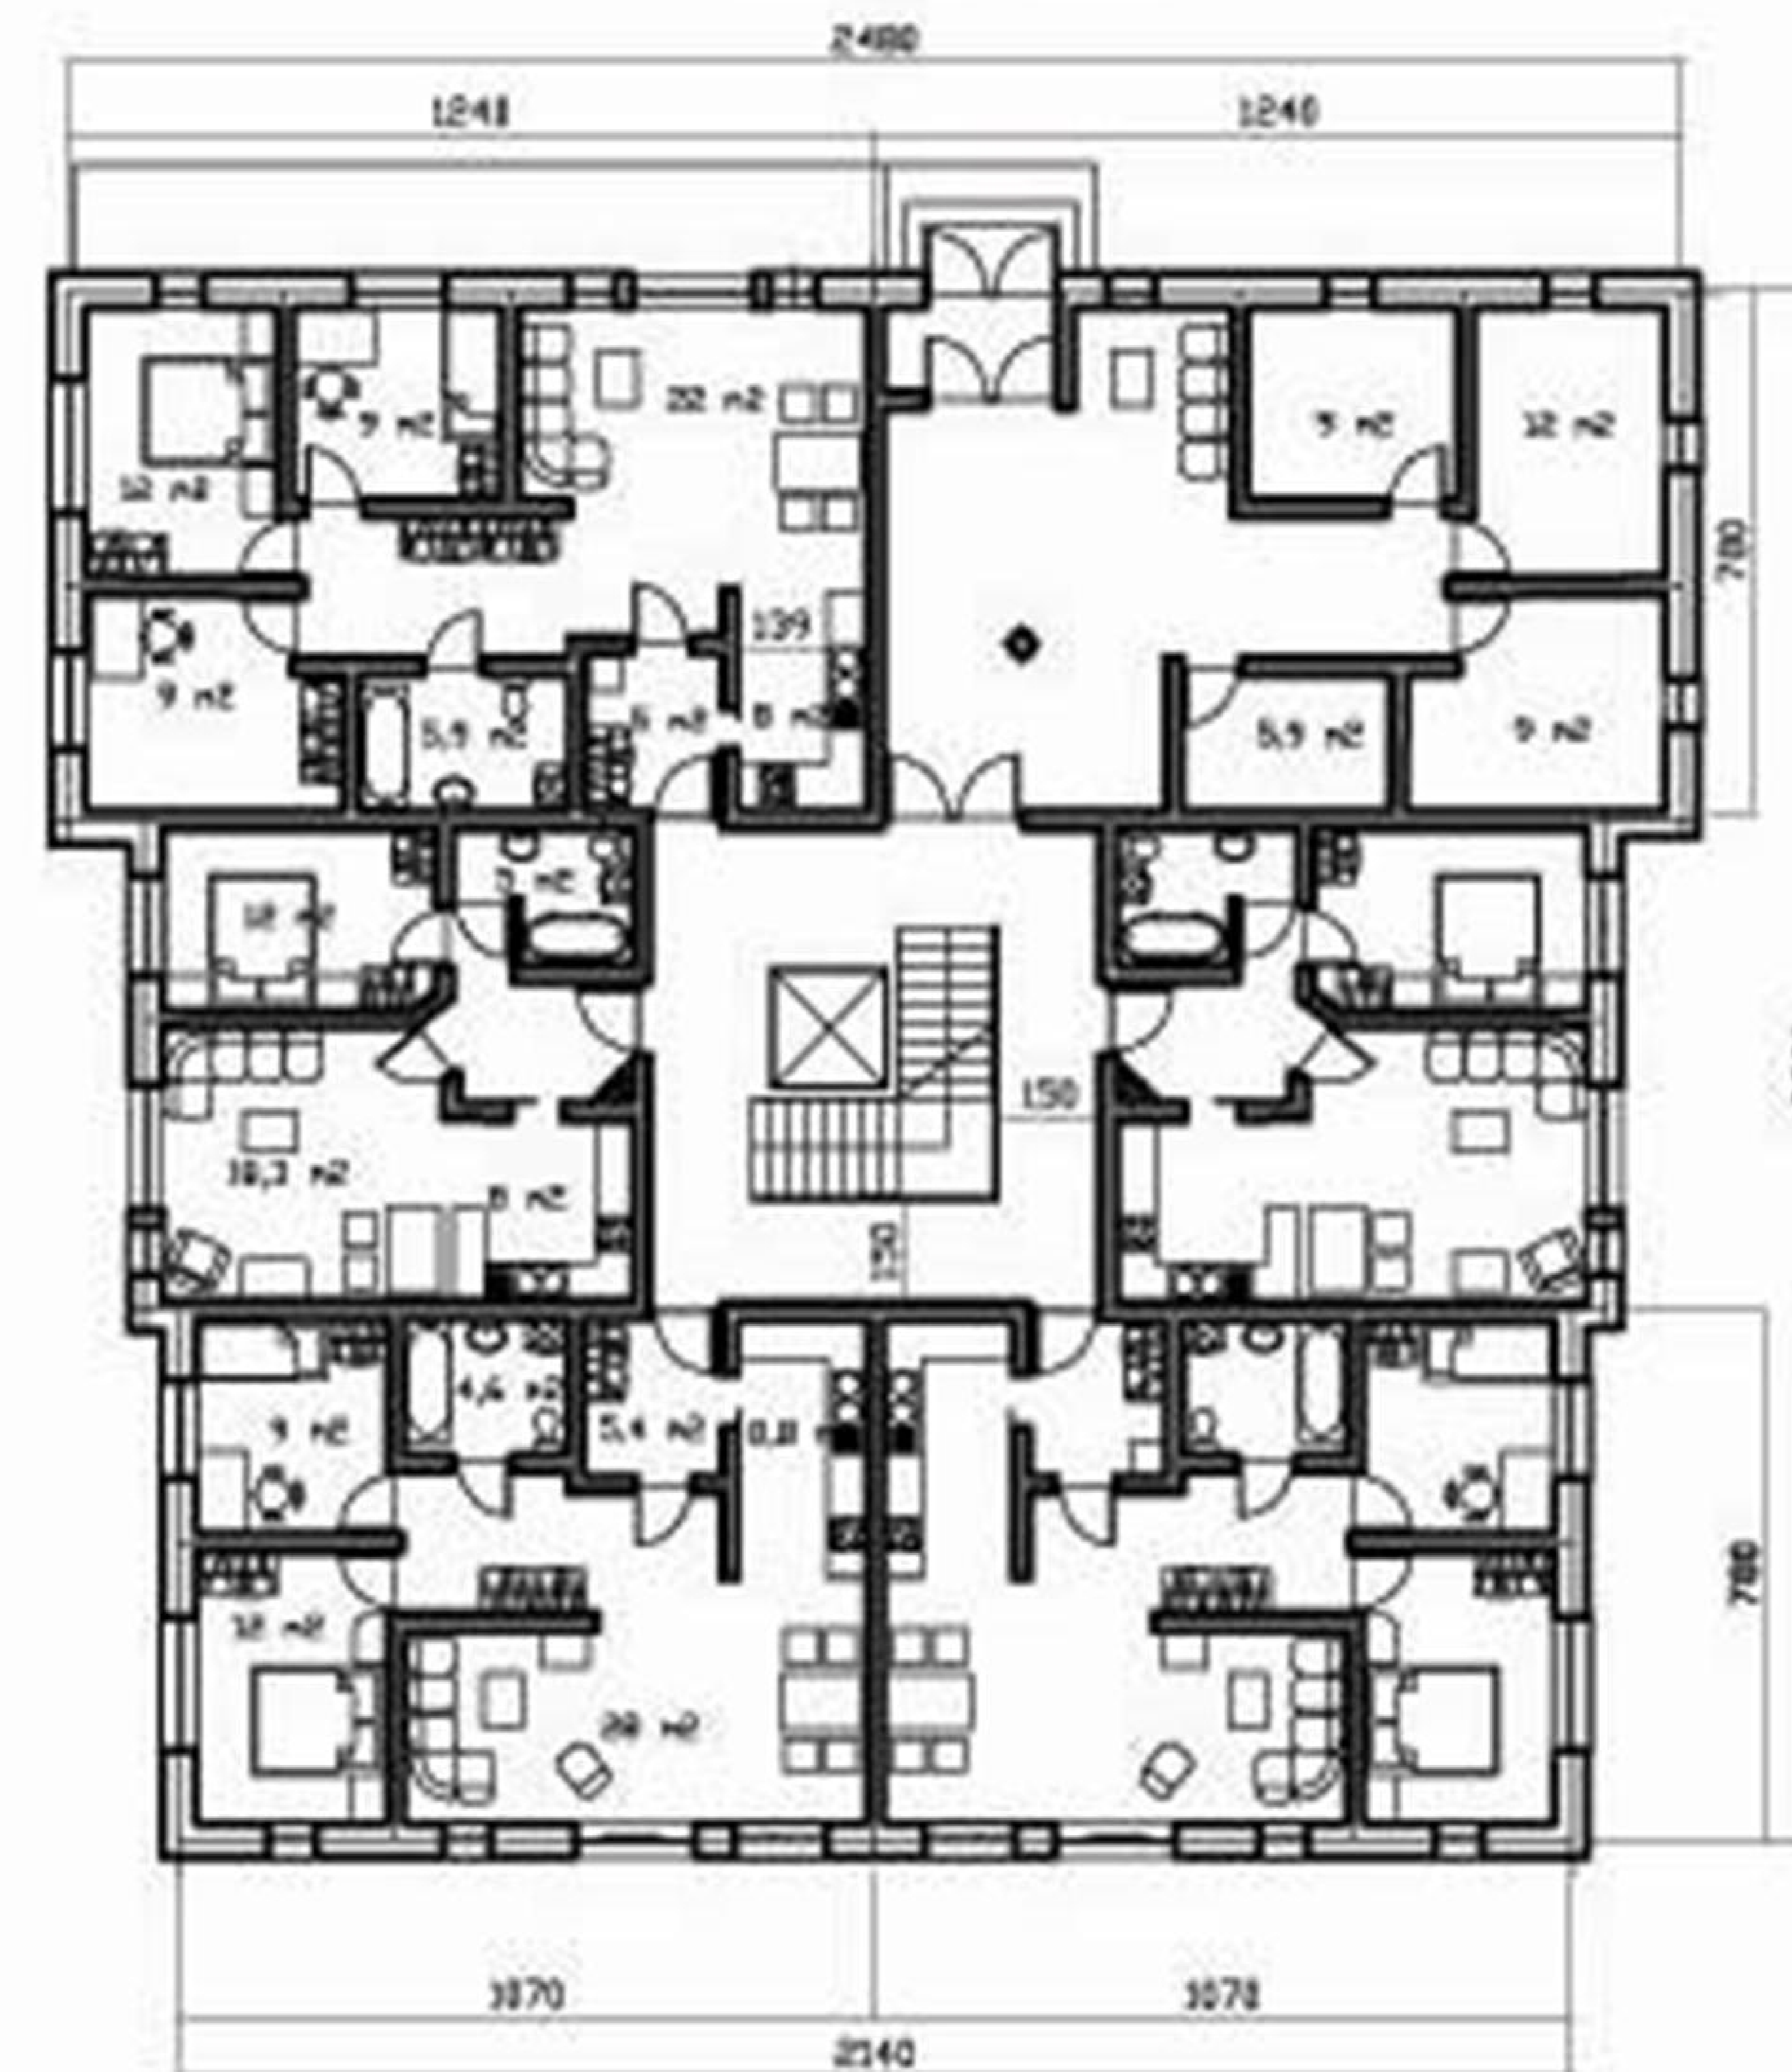

FIRST FLOOR SCALE 1:50



SECTION A-A SCALE 1:50

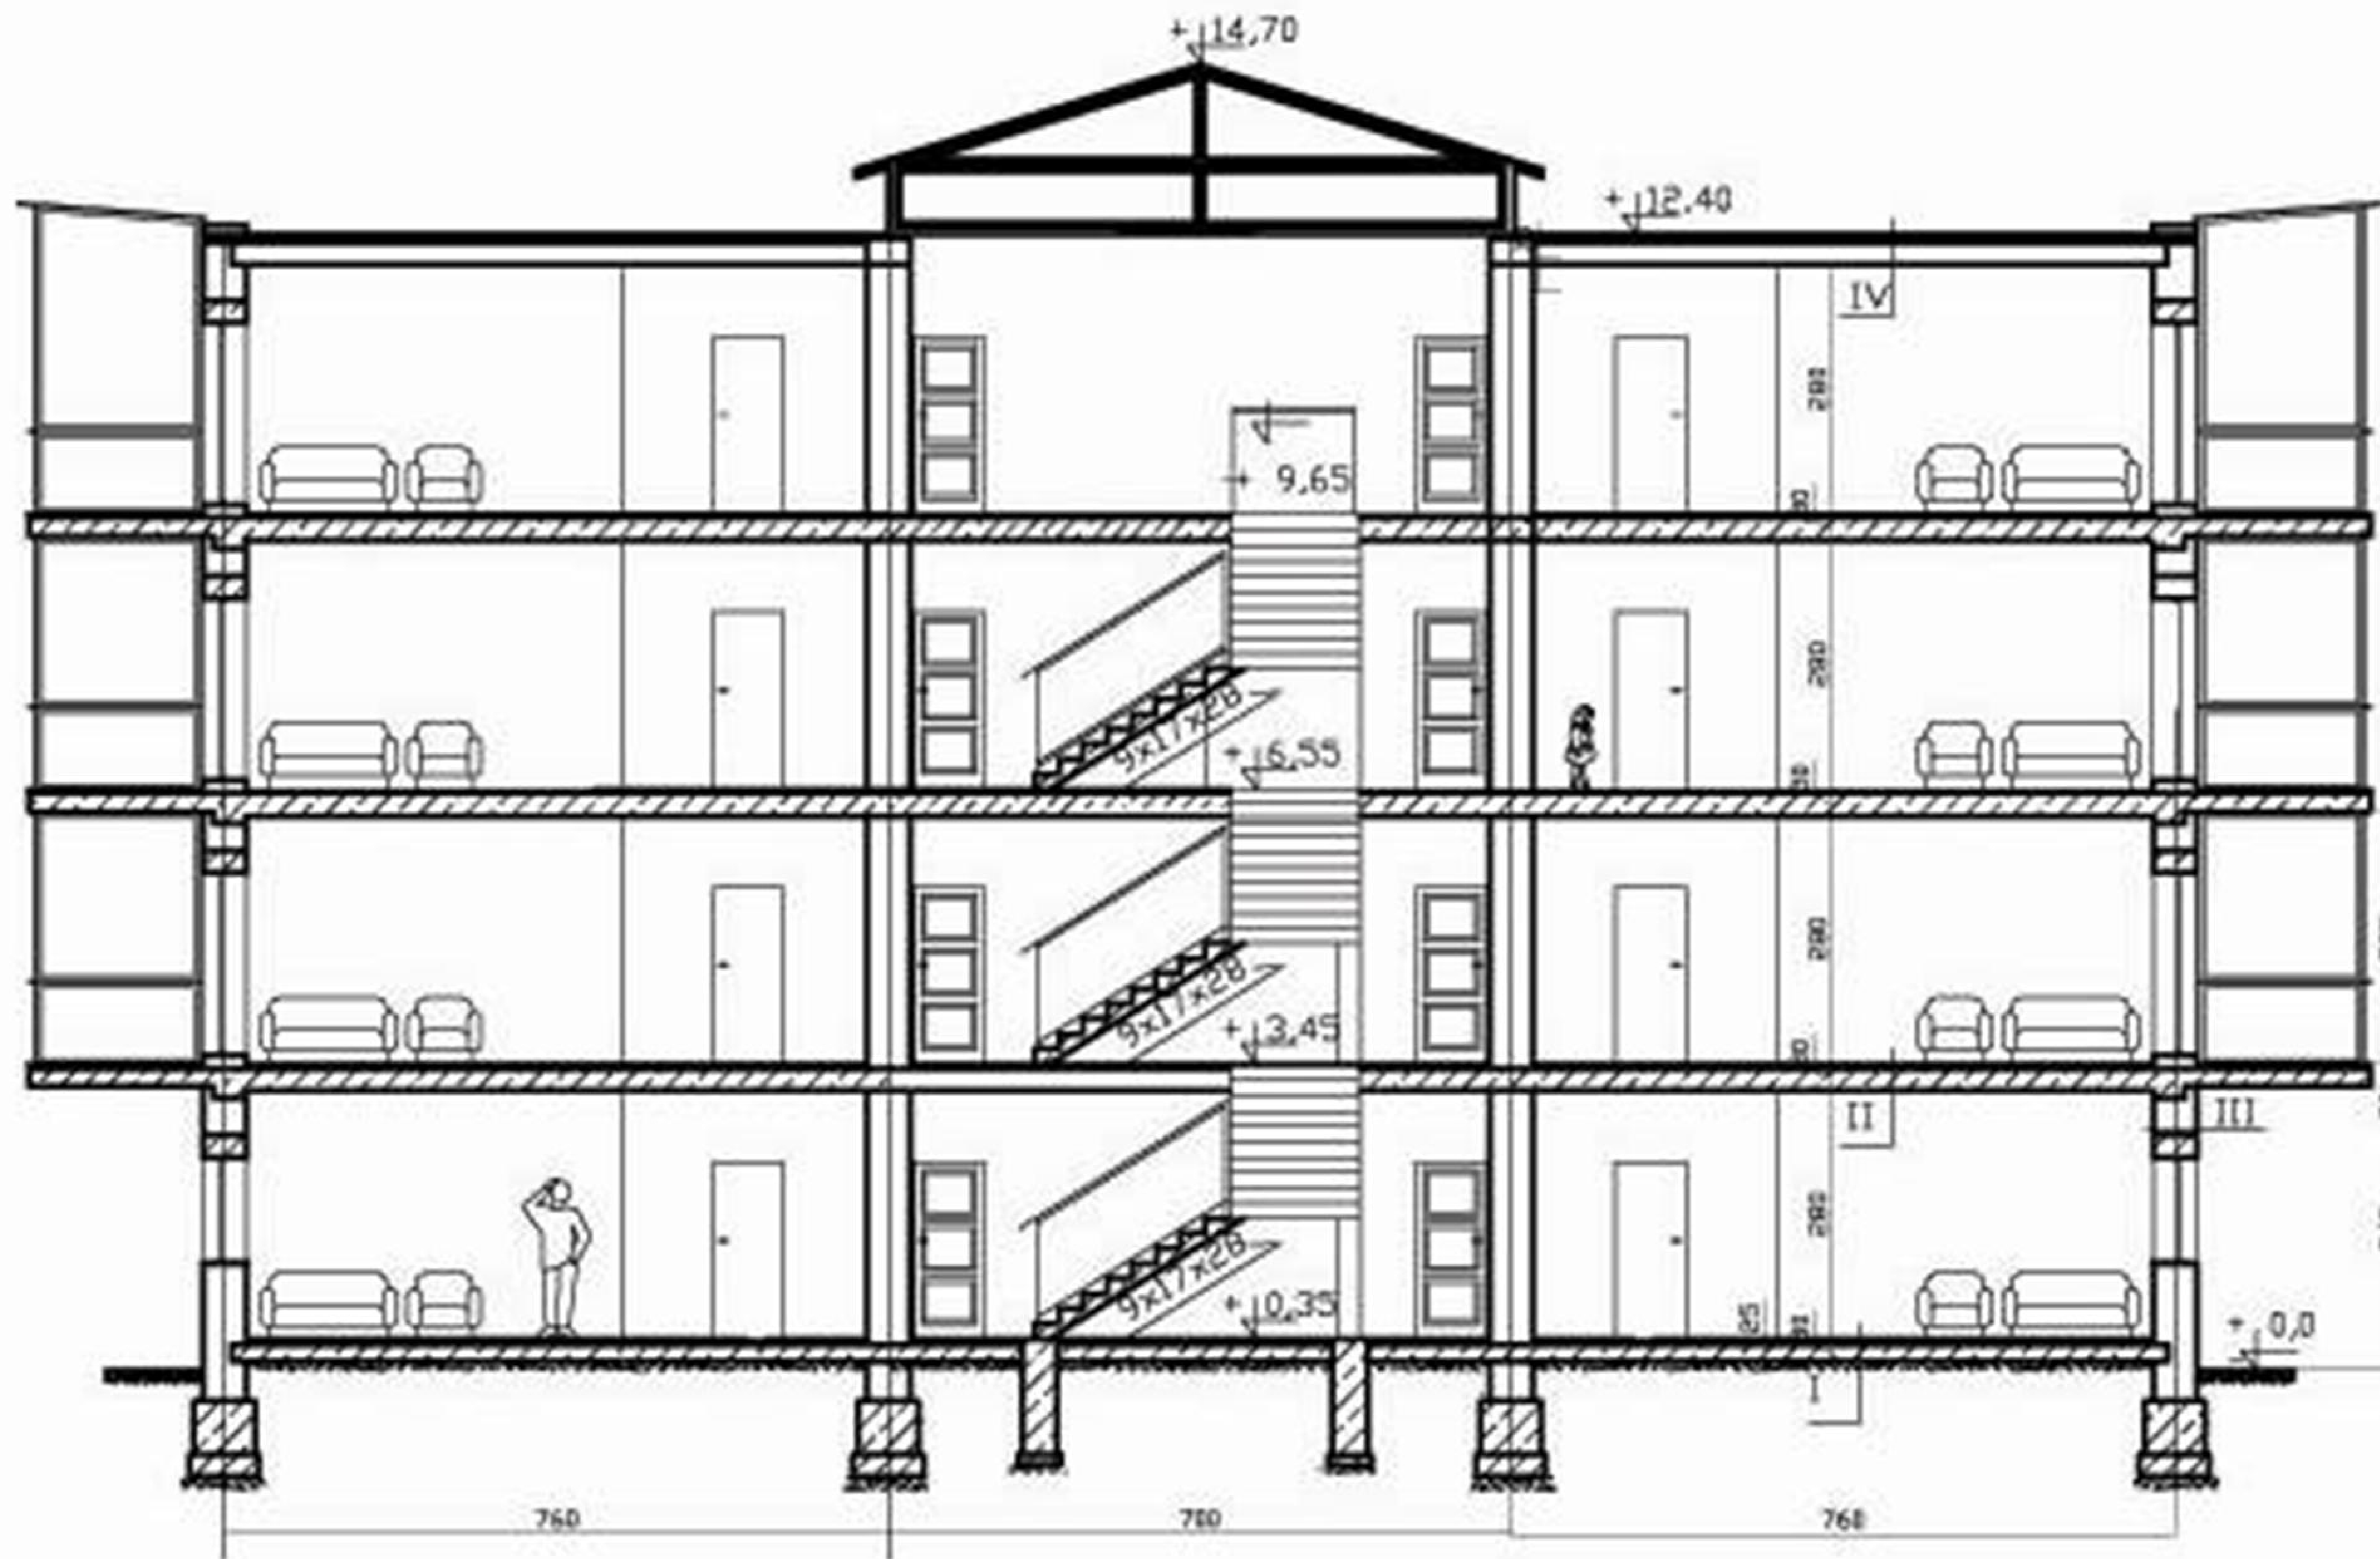

Legend for architectural symbols and materials, including symbols for doors, windows, and furniture.

FRONT ELEVATION SCALE 1:100



SIDE ELEVATION SCALE 1:100



BACK ELEVATION SCALE 1:100




Unwersytet of Nysa, 2005


BLOCK OF FLATS

Consultation: mgr M.Kaczmarzyk Performer: Katarzyna Młynarczyk

GROUND FLOOR SCALE 1:50

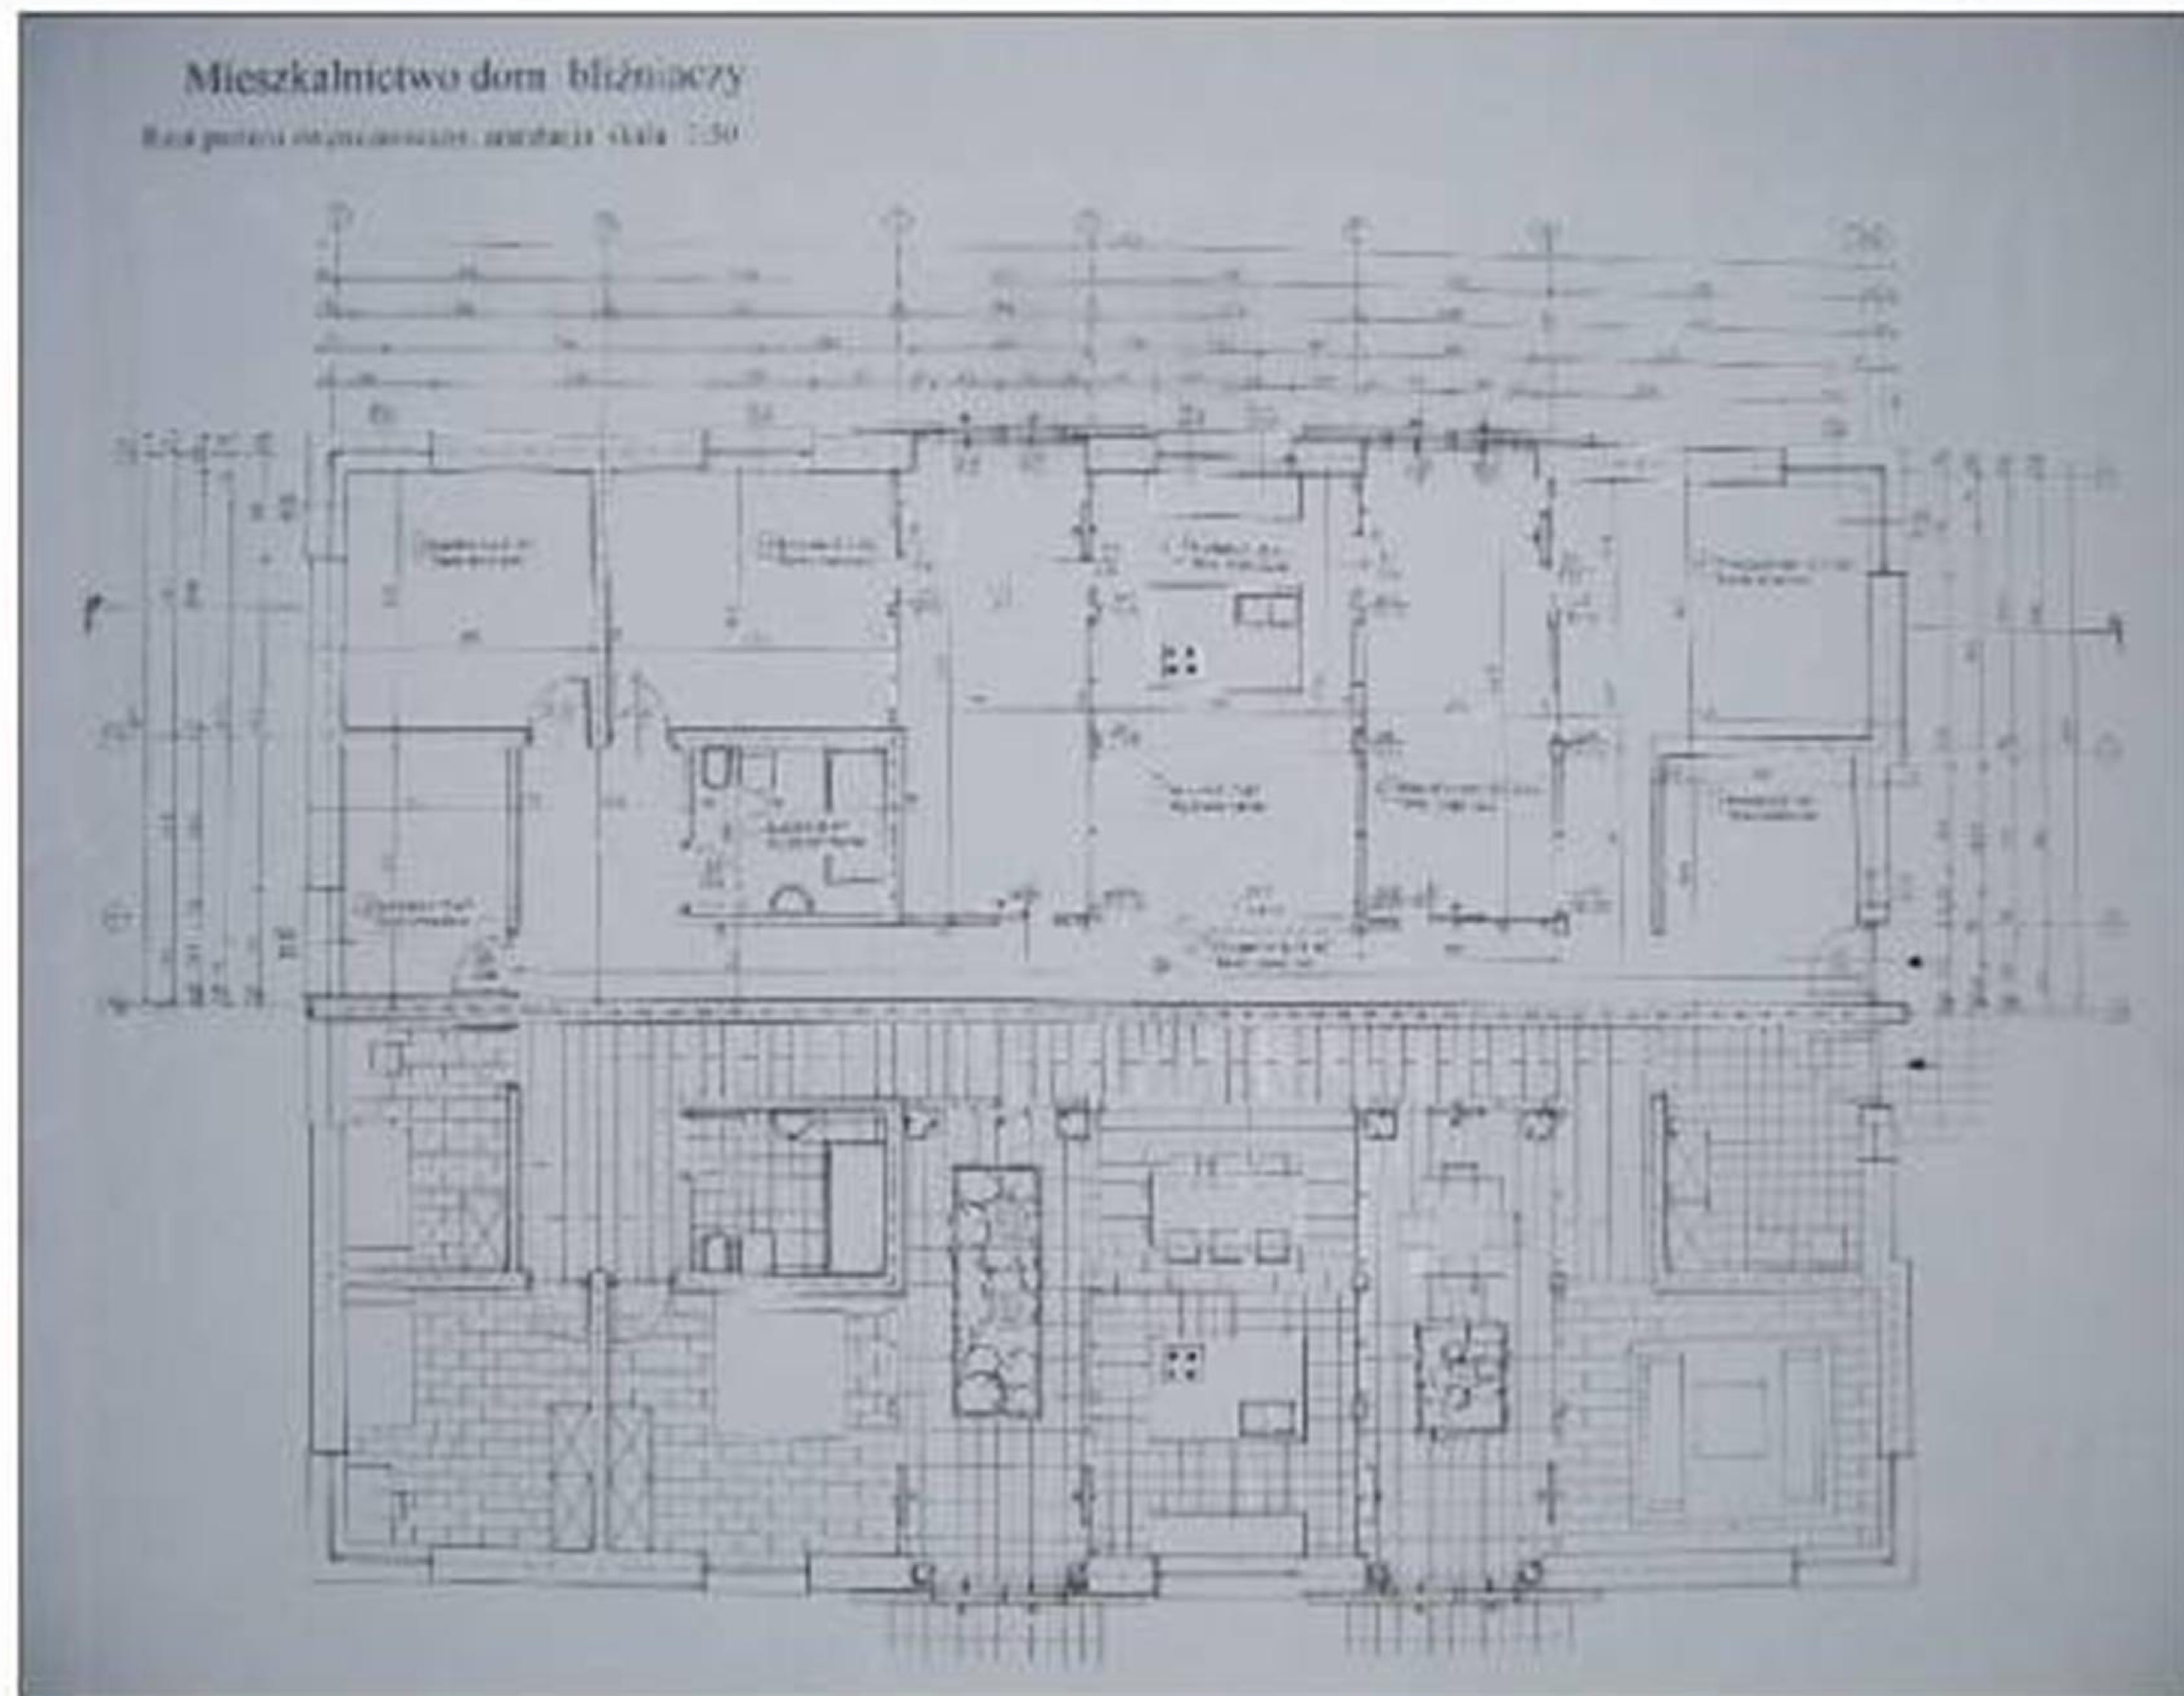

ELEVATIONS SCALE 1:50

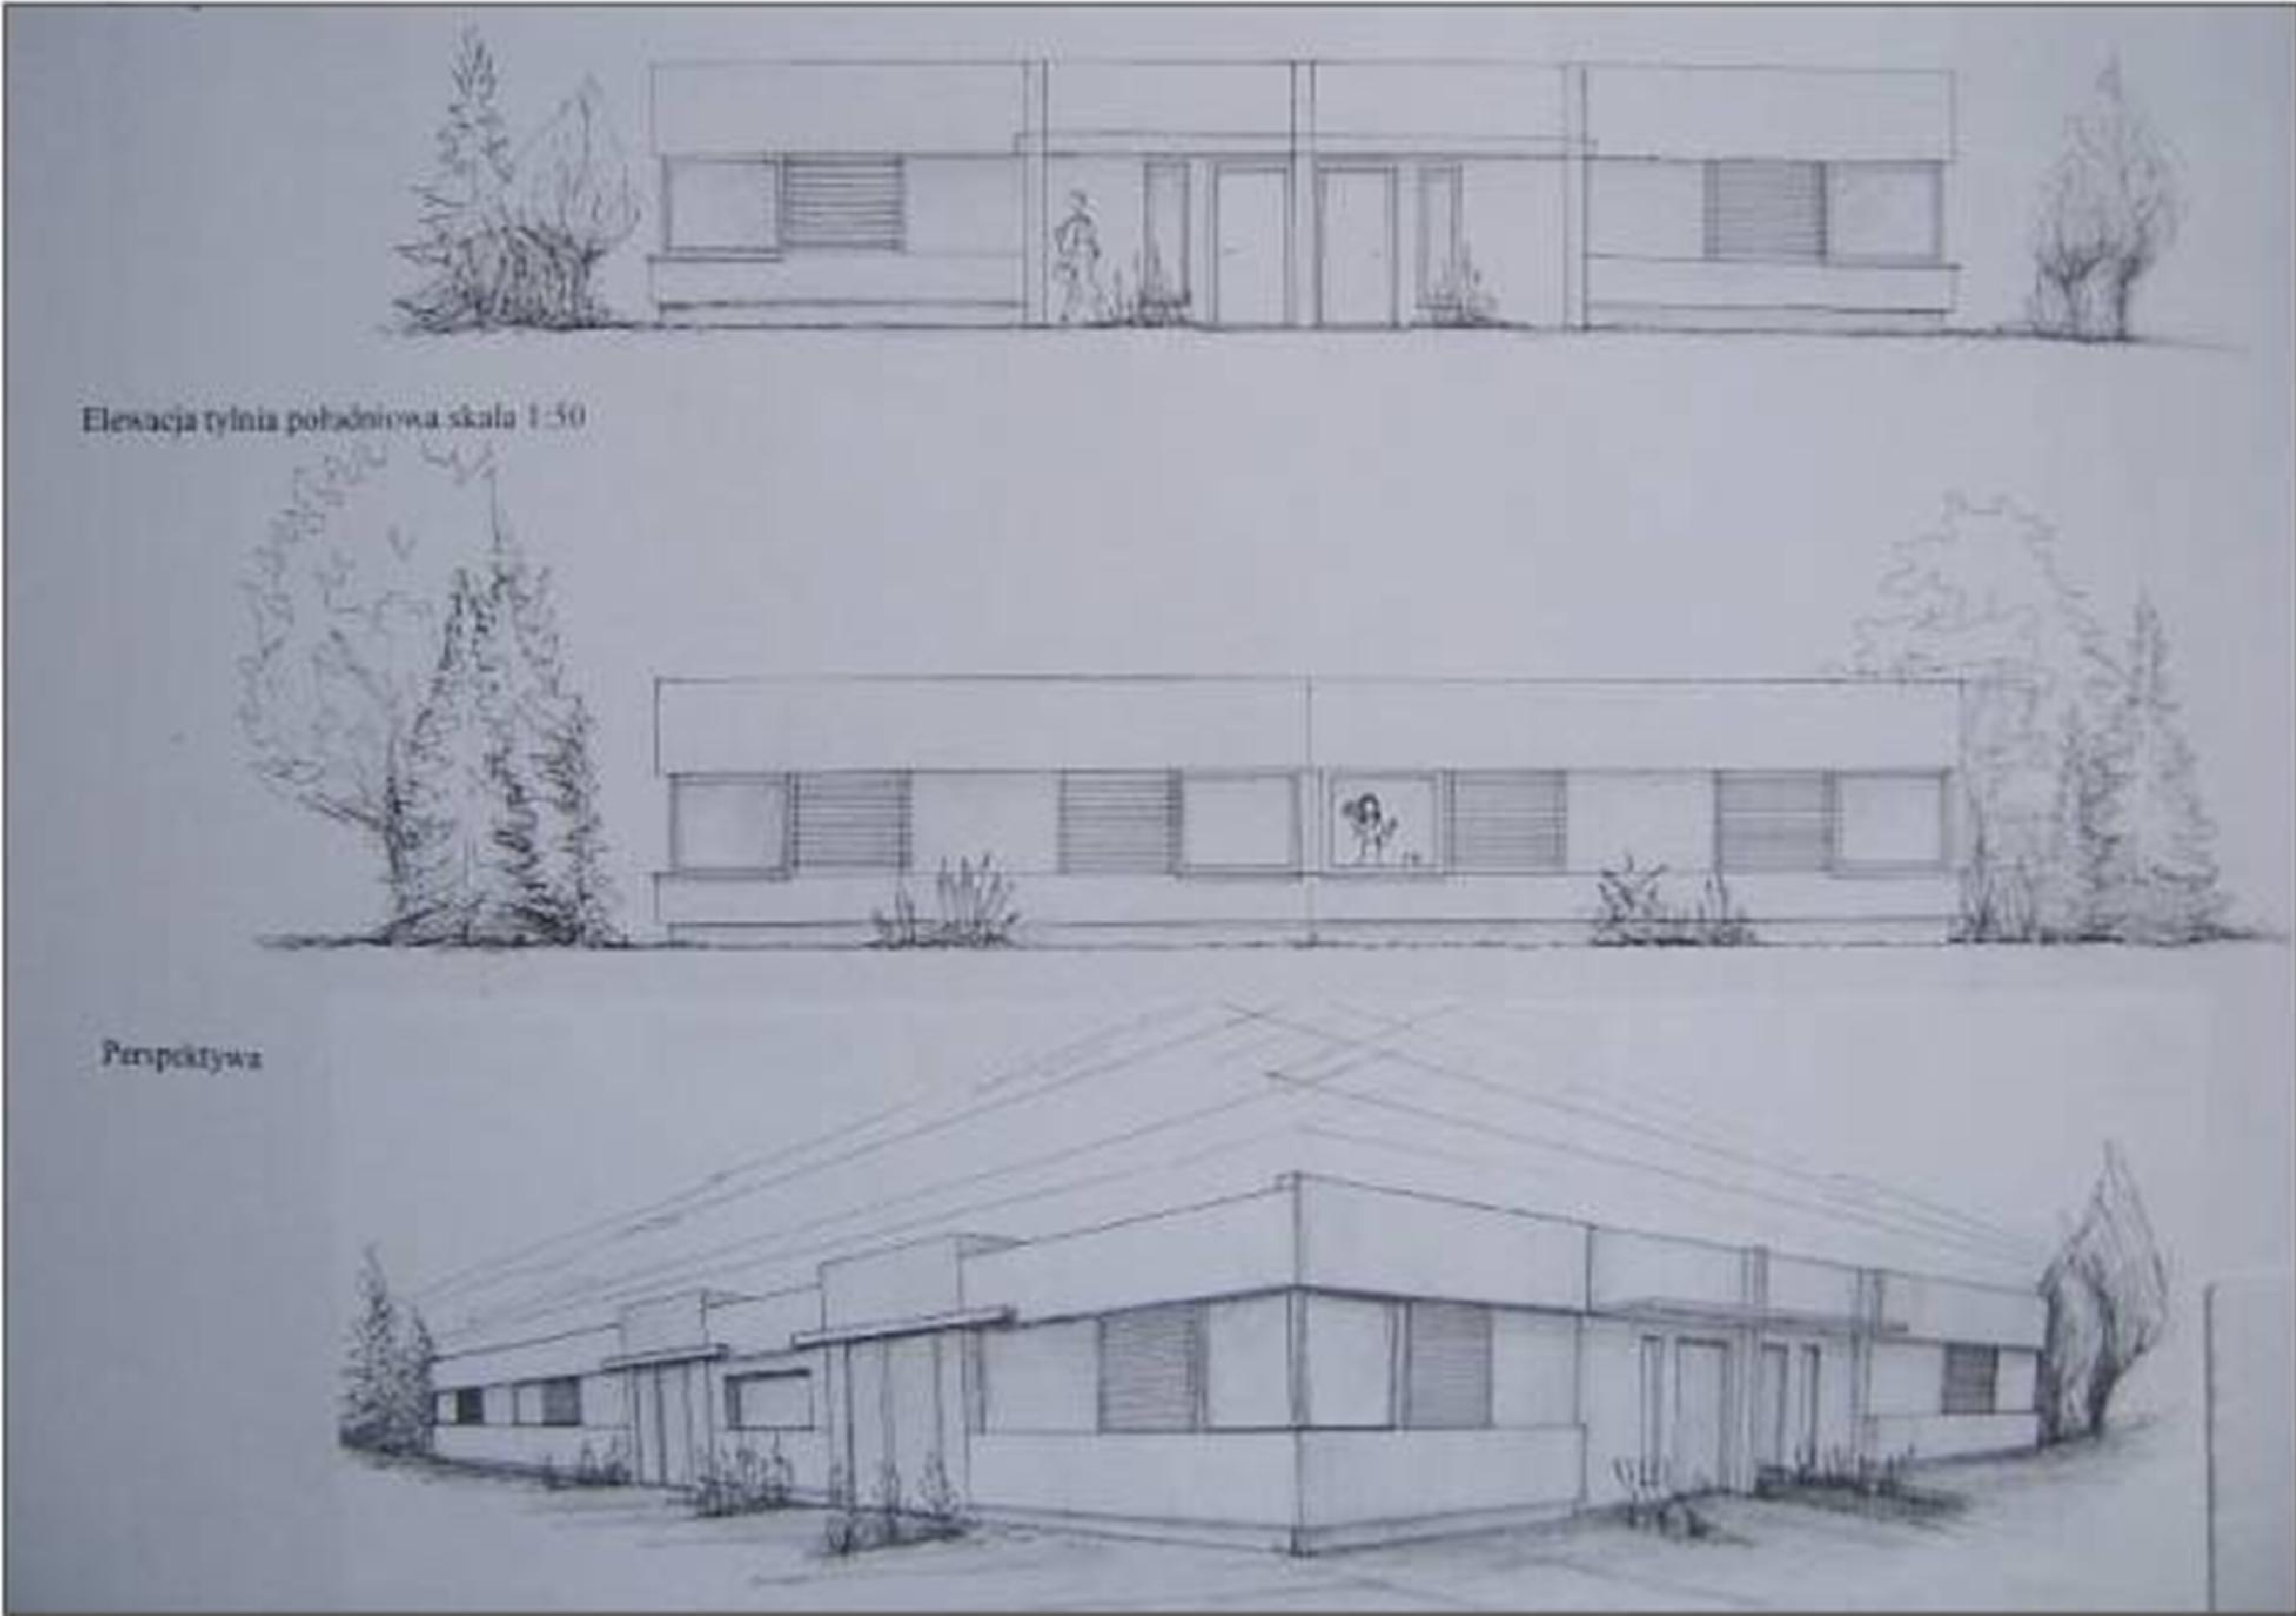

Elewacja tylna południowa skala 1:50


Perspektywa

Uniwersytet of Nysa, 2005

THE MUSEUM

Consultation: dr B. Majerska- Patubicka Performer: Katarzyna Młynarczyk


REGION AROUND THE MUSEUM SCALE 1:500

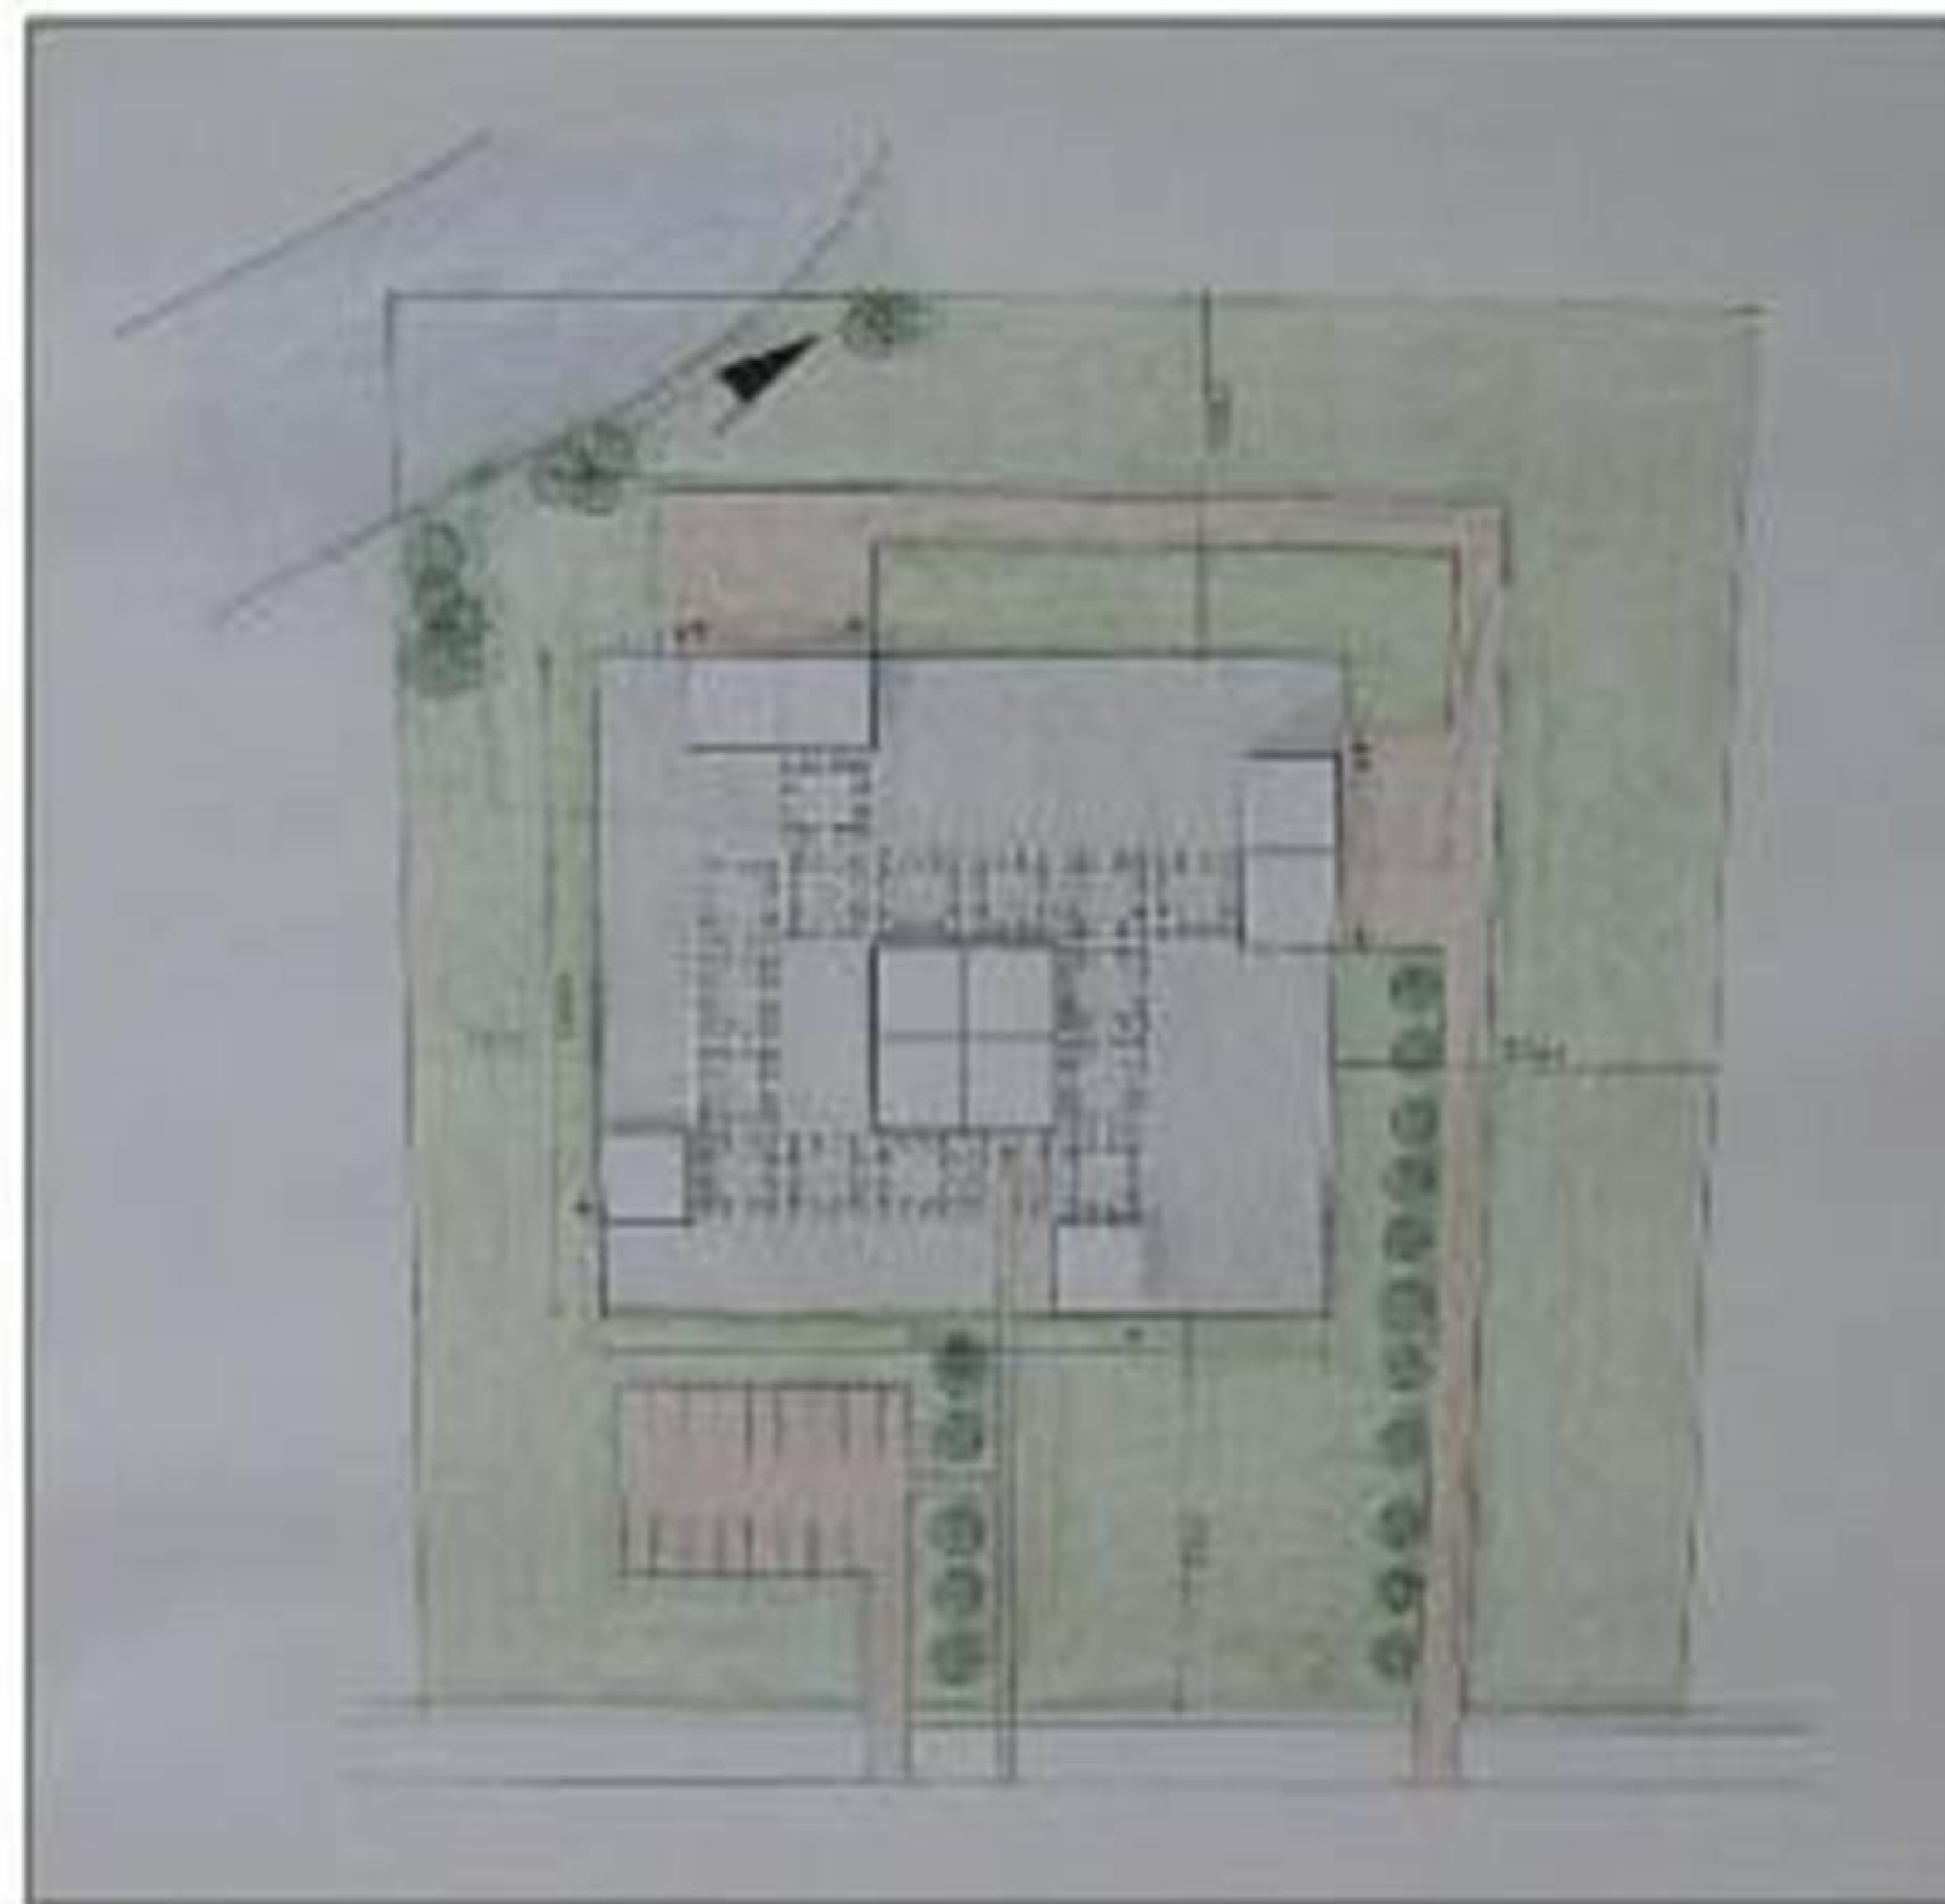

DRAWINGS



THE UNDERGROUND SCALE 1:50

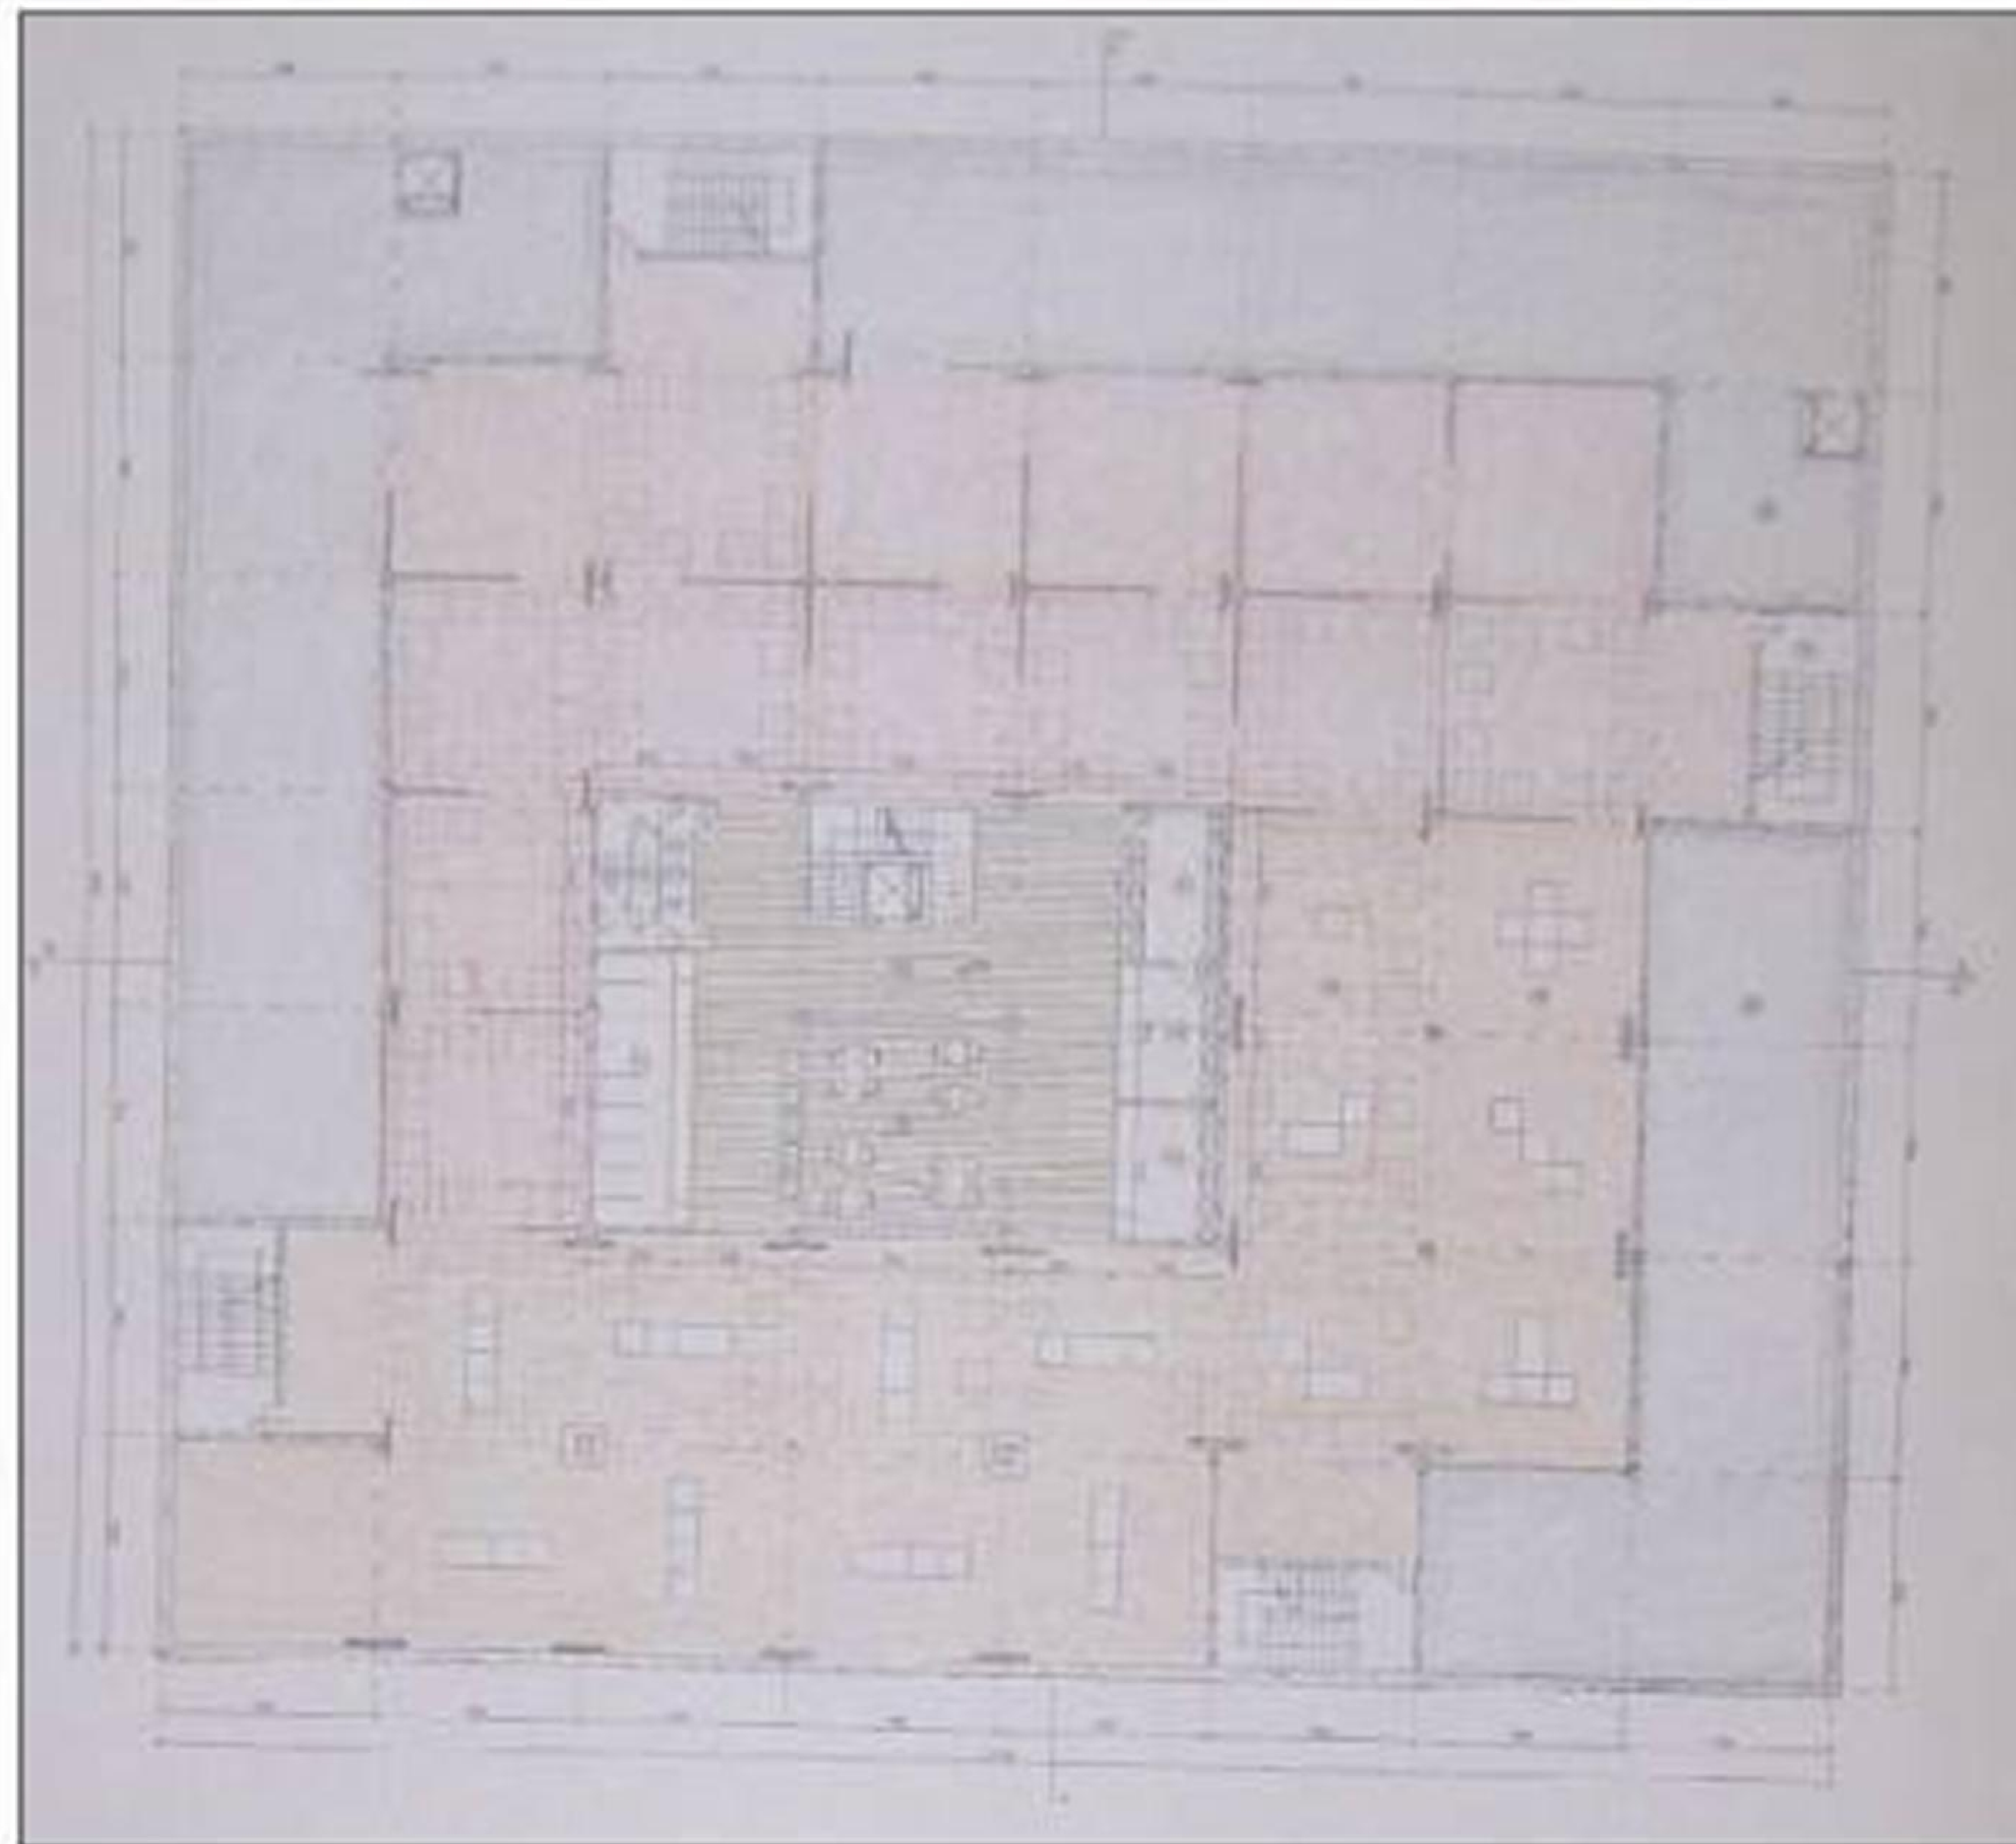

List:


- | | | |
|------|-----------------|---------------------|
| 0.1 | Cloakroom | - 31m ² |
| 0.2 | Small shop | - 12m ² |
| 0.3 | Buffet | - 12m ² |
| 0.4 | Store | - 17m ² |
| 0.5 | Toilet | - 16m ² |
| 0.6 | Buf t | - 49m ² |
| 0.7 | H | - 120m ² |
| 0.8 | Exhibition | - 49m ² |
| 0.9 | Store | - 49m ² |
| 0.10 | Road evscuation | |

Uniwersytet of Nysa, 2005

THE URBAN- PLANNING


Consultation: dr K. Dobrowolski Performer: Katarzyna Młynarczyk

THE URBAN- PLANNING OF METROPOLIS TOKYO

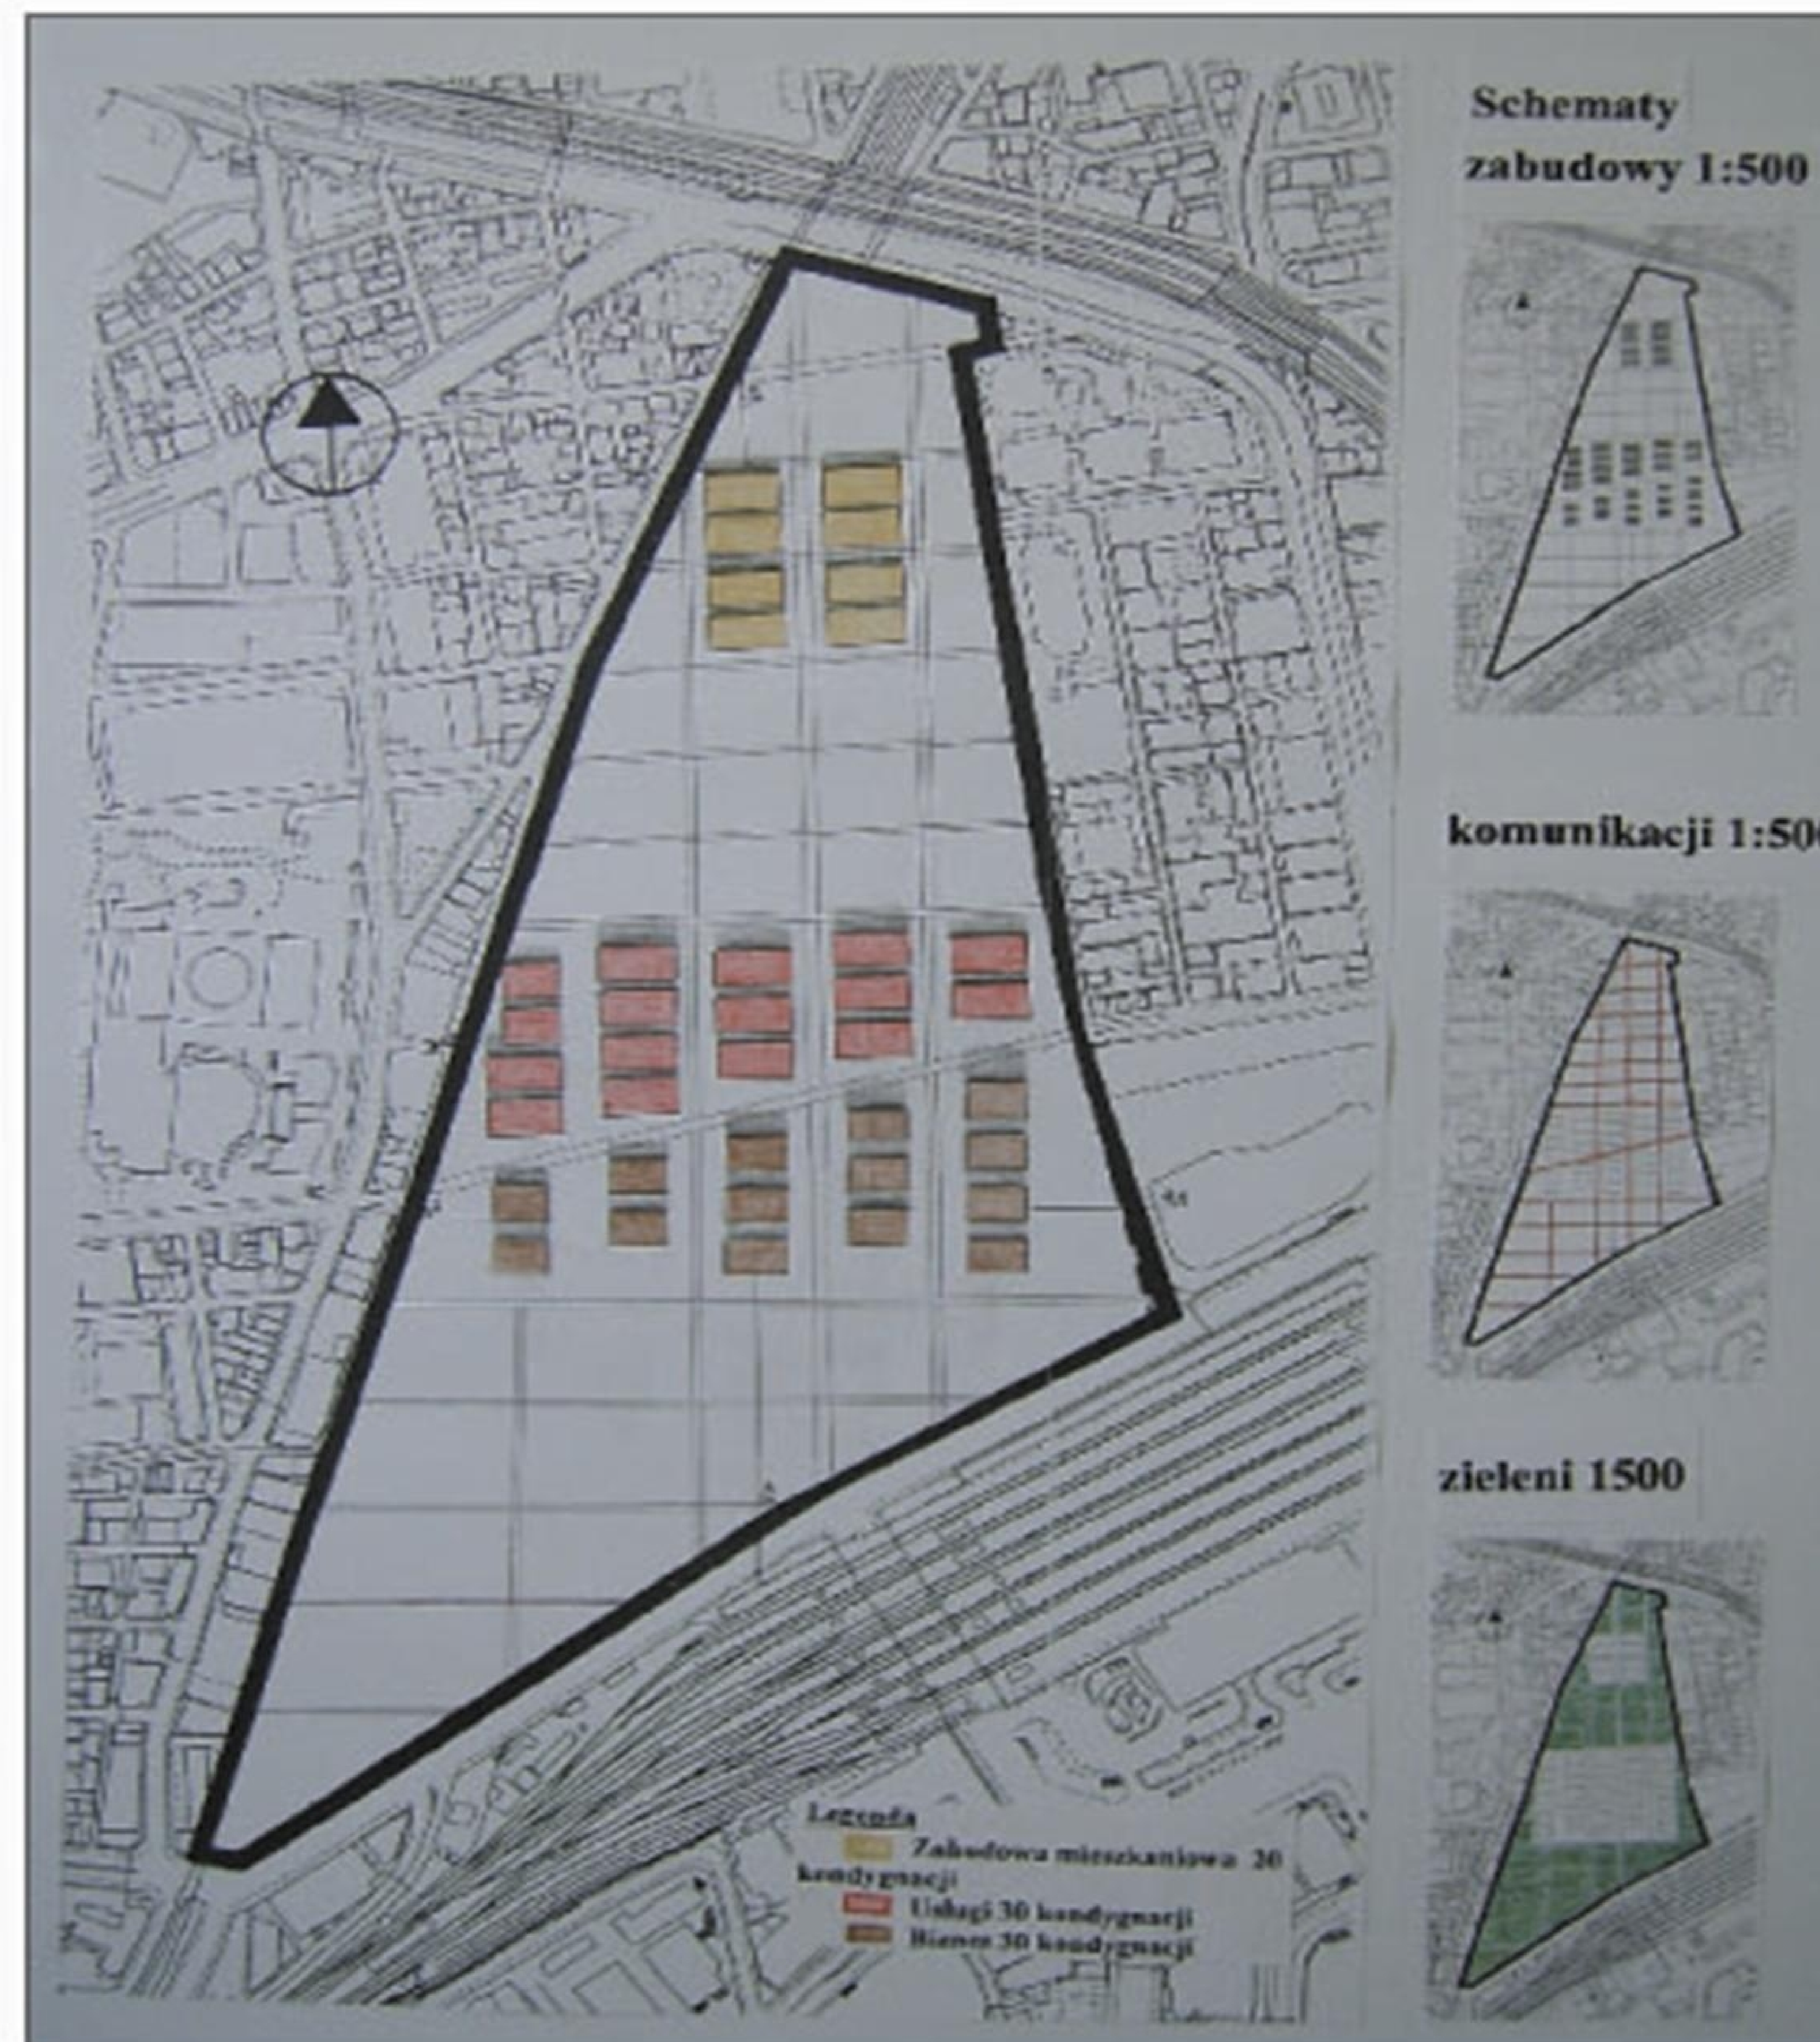


REGION BLOK OF FLATS


DRAWINGS

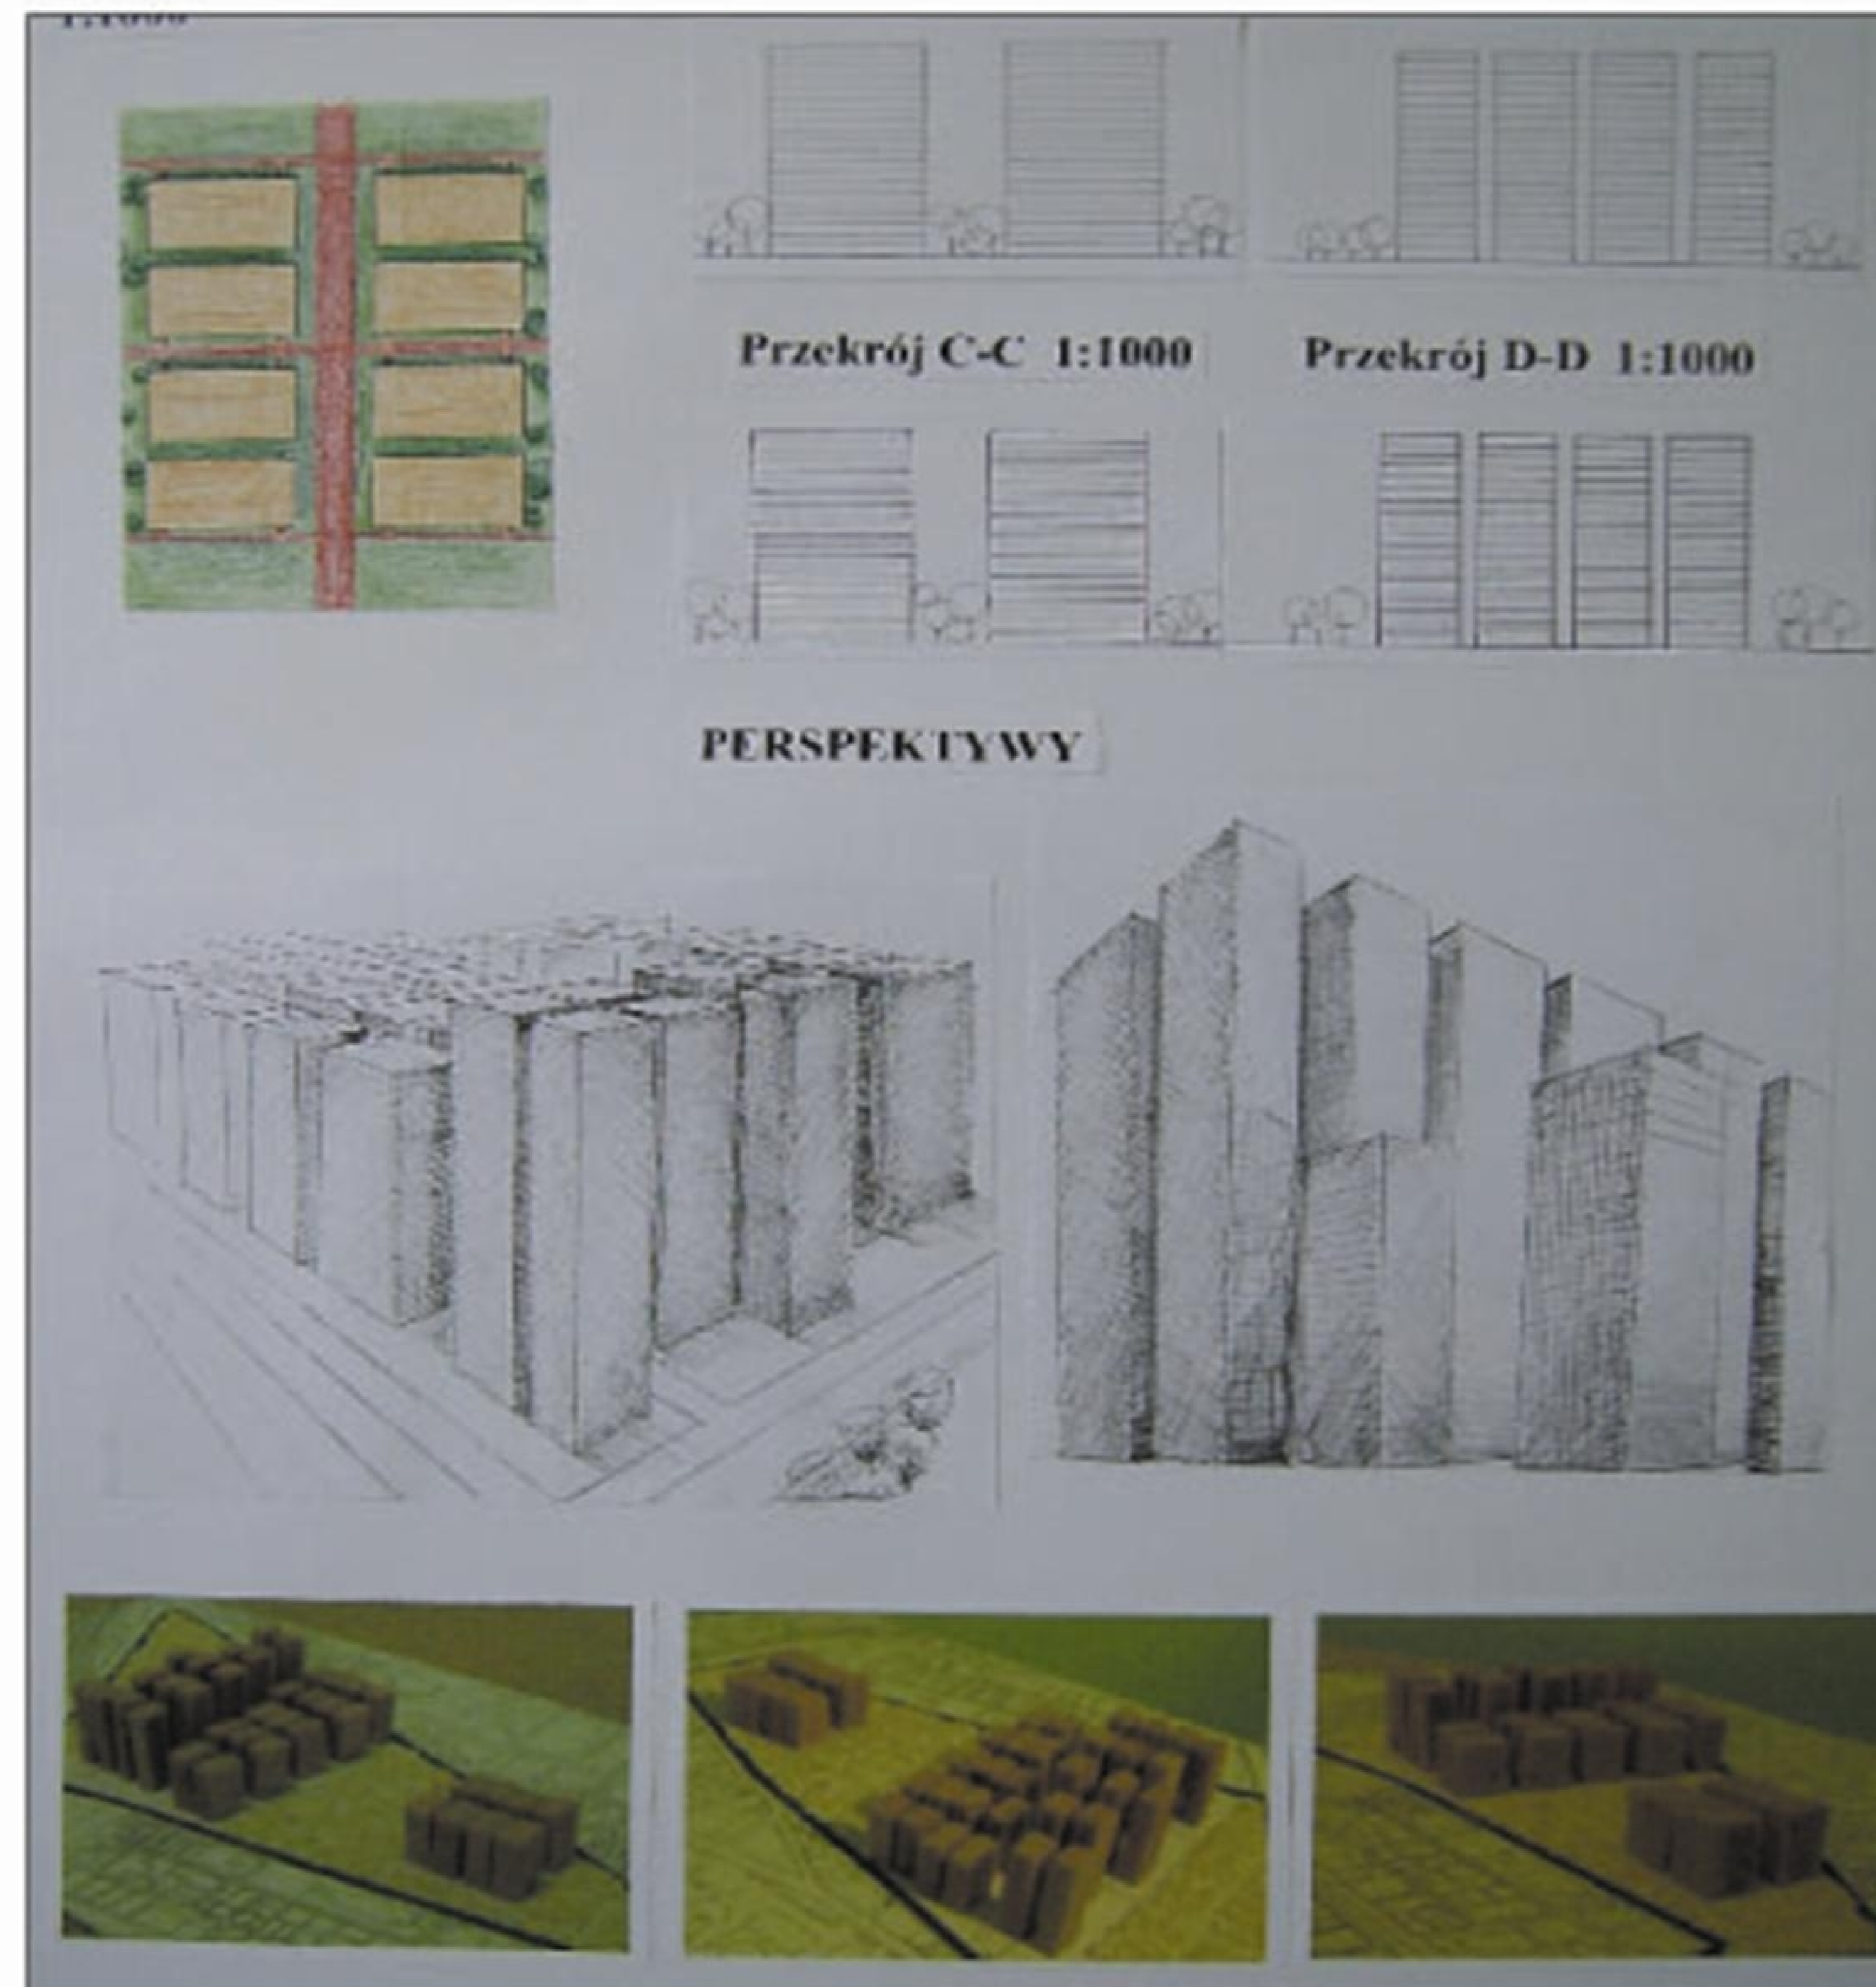

CEILING AND DETAILS SCALE 1:50

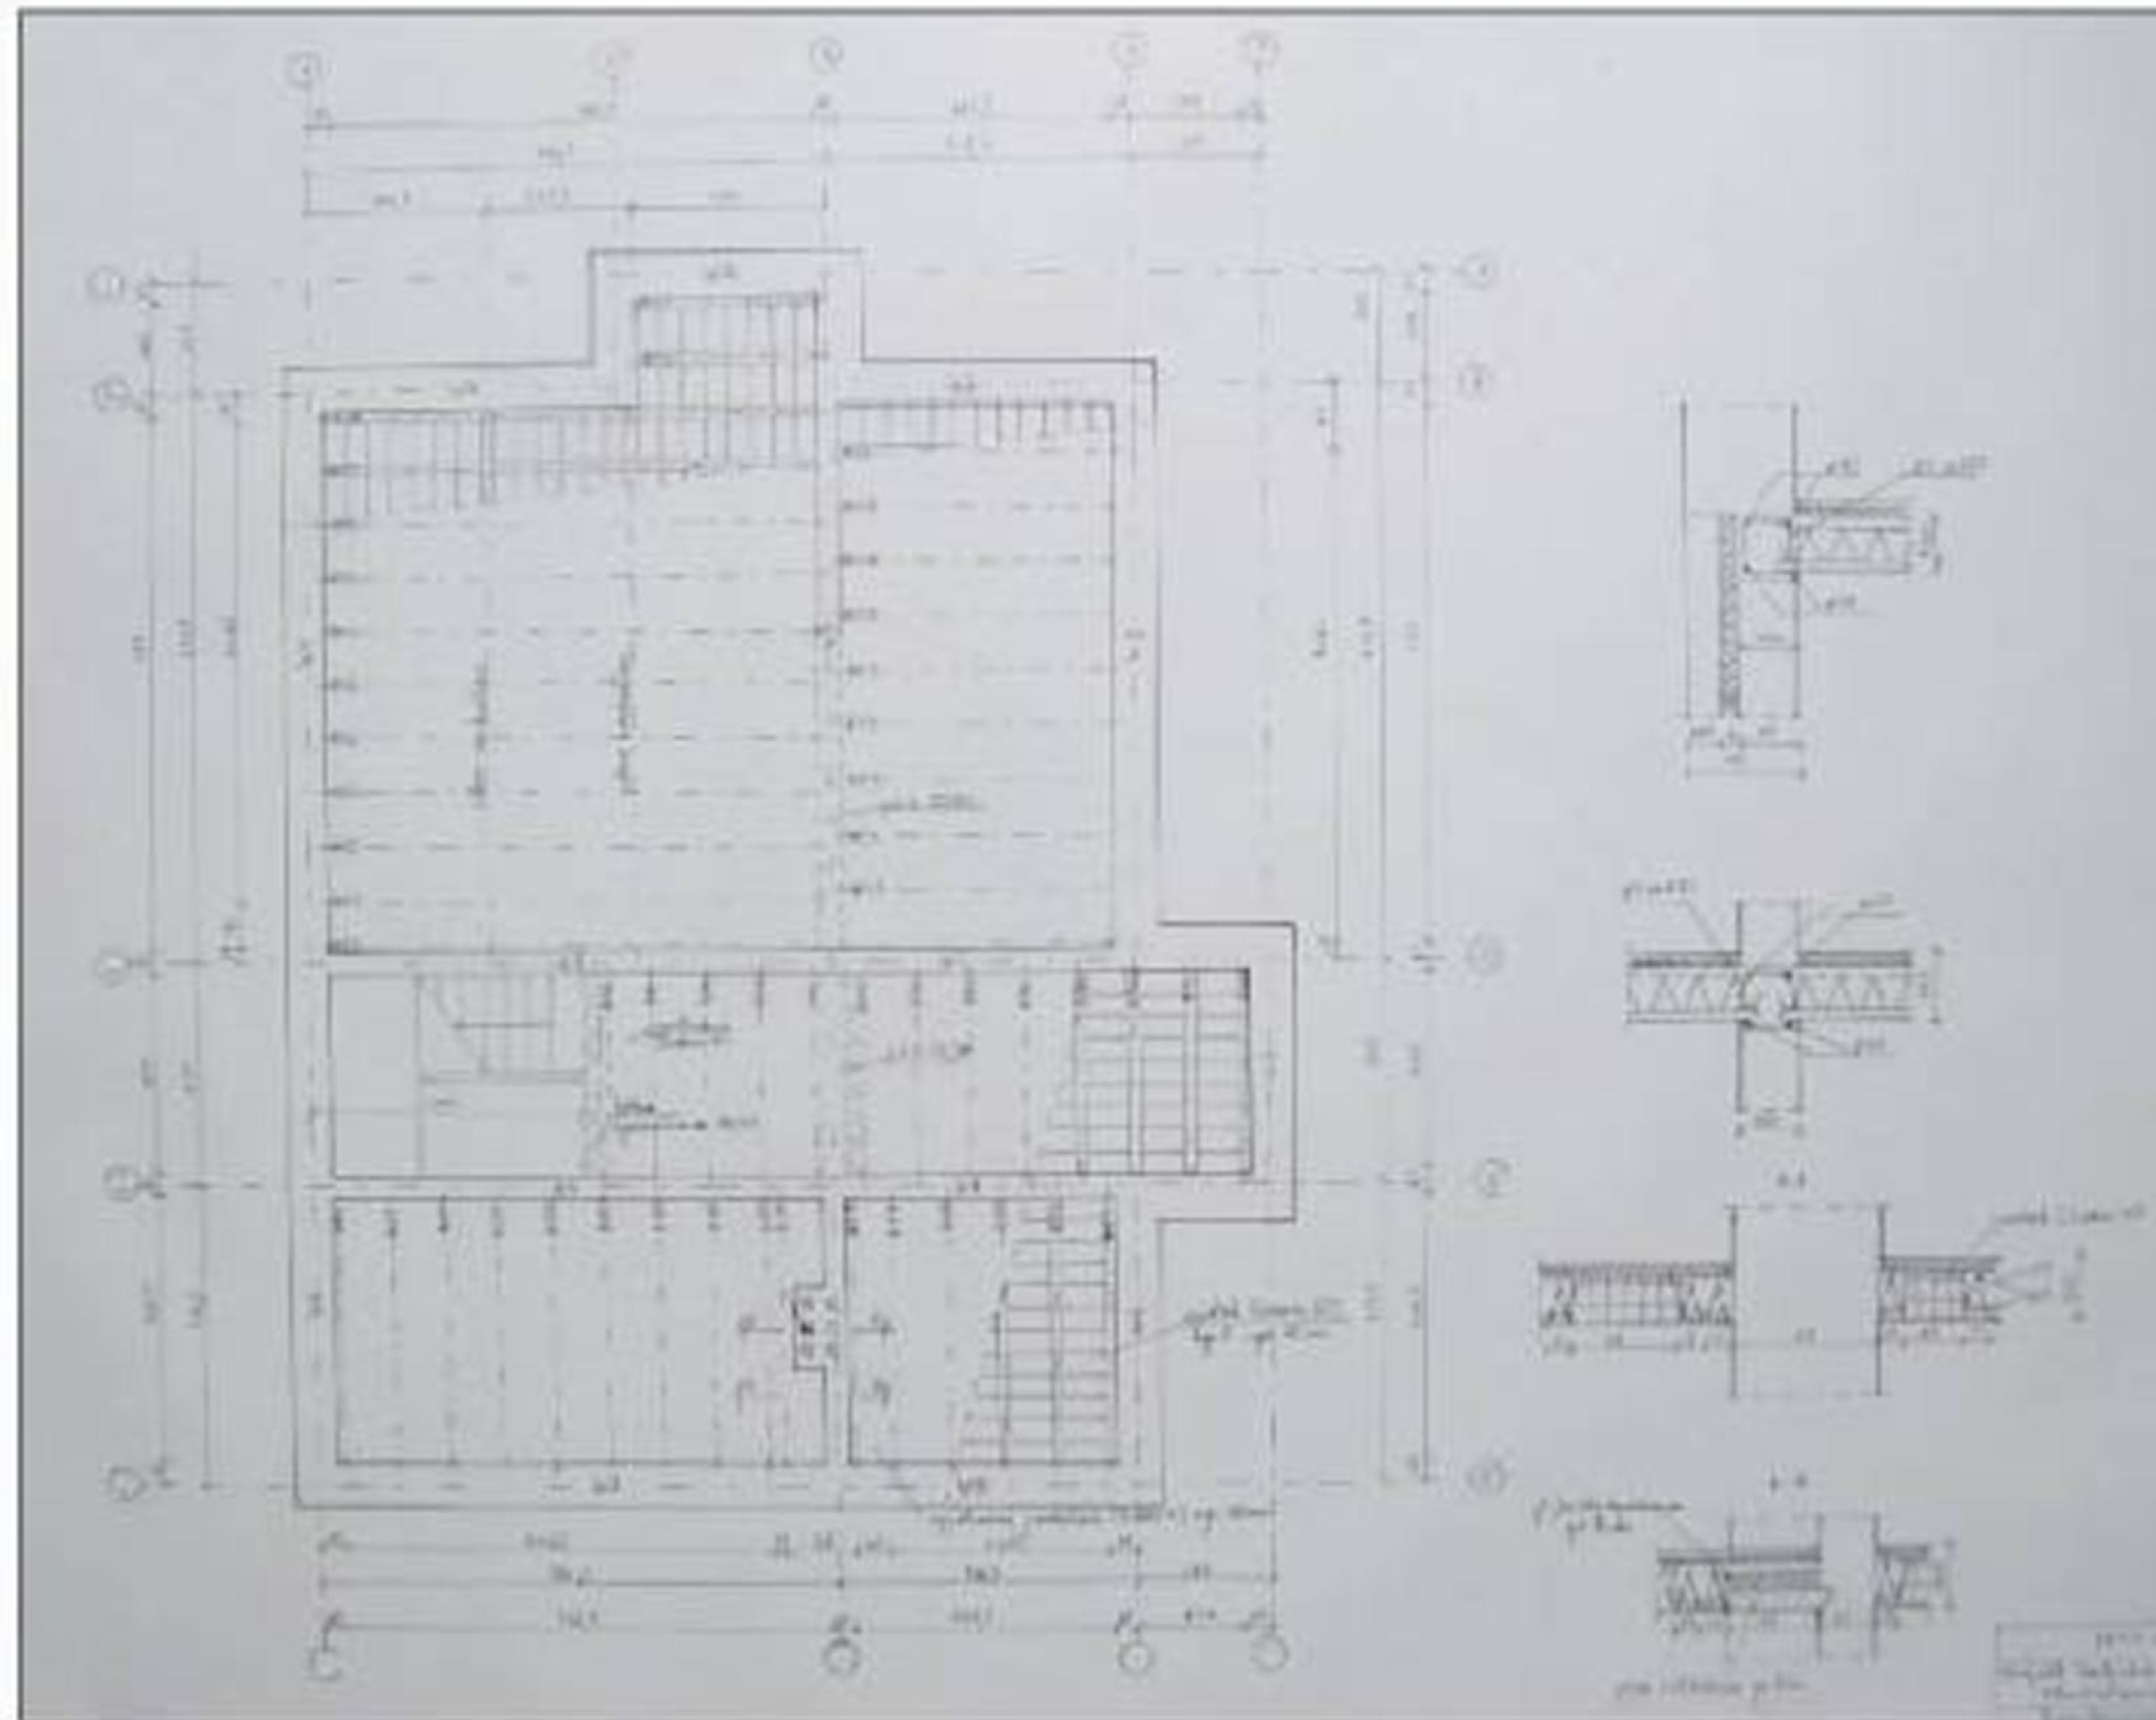

DETAILS OF BALCONY SCALE 1:50

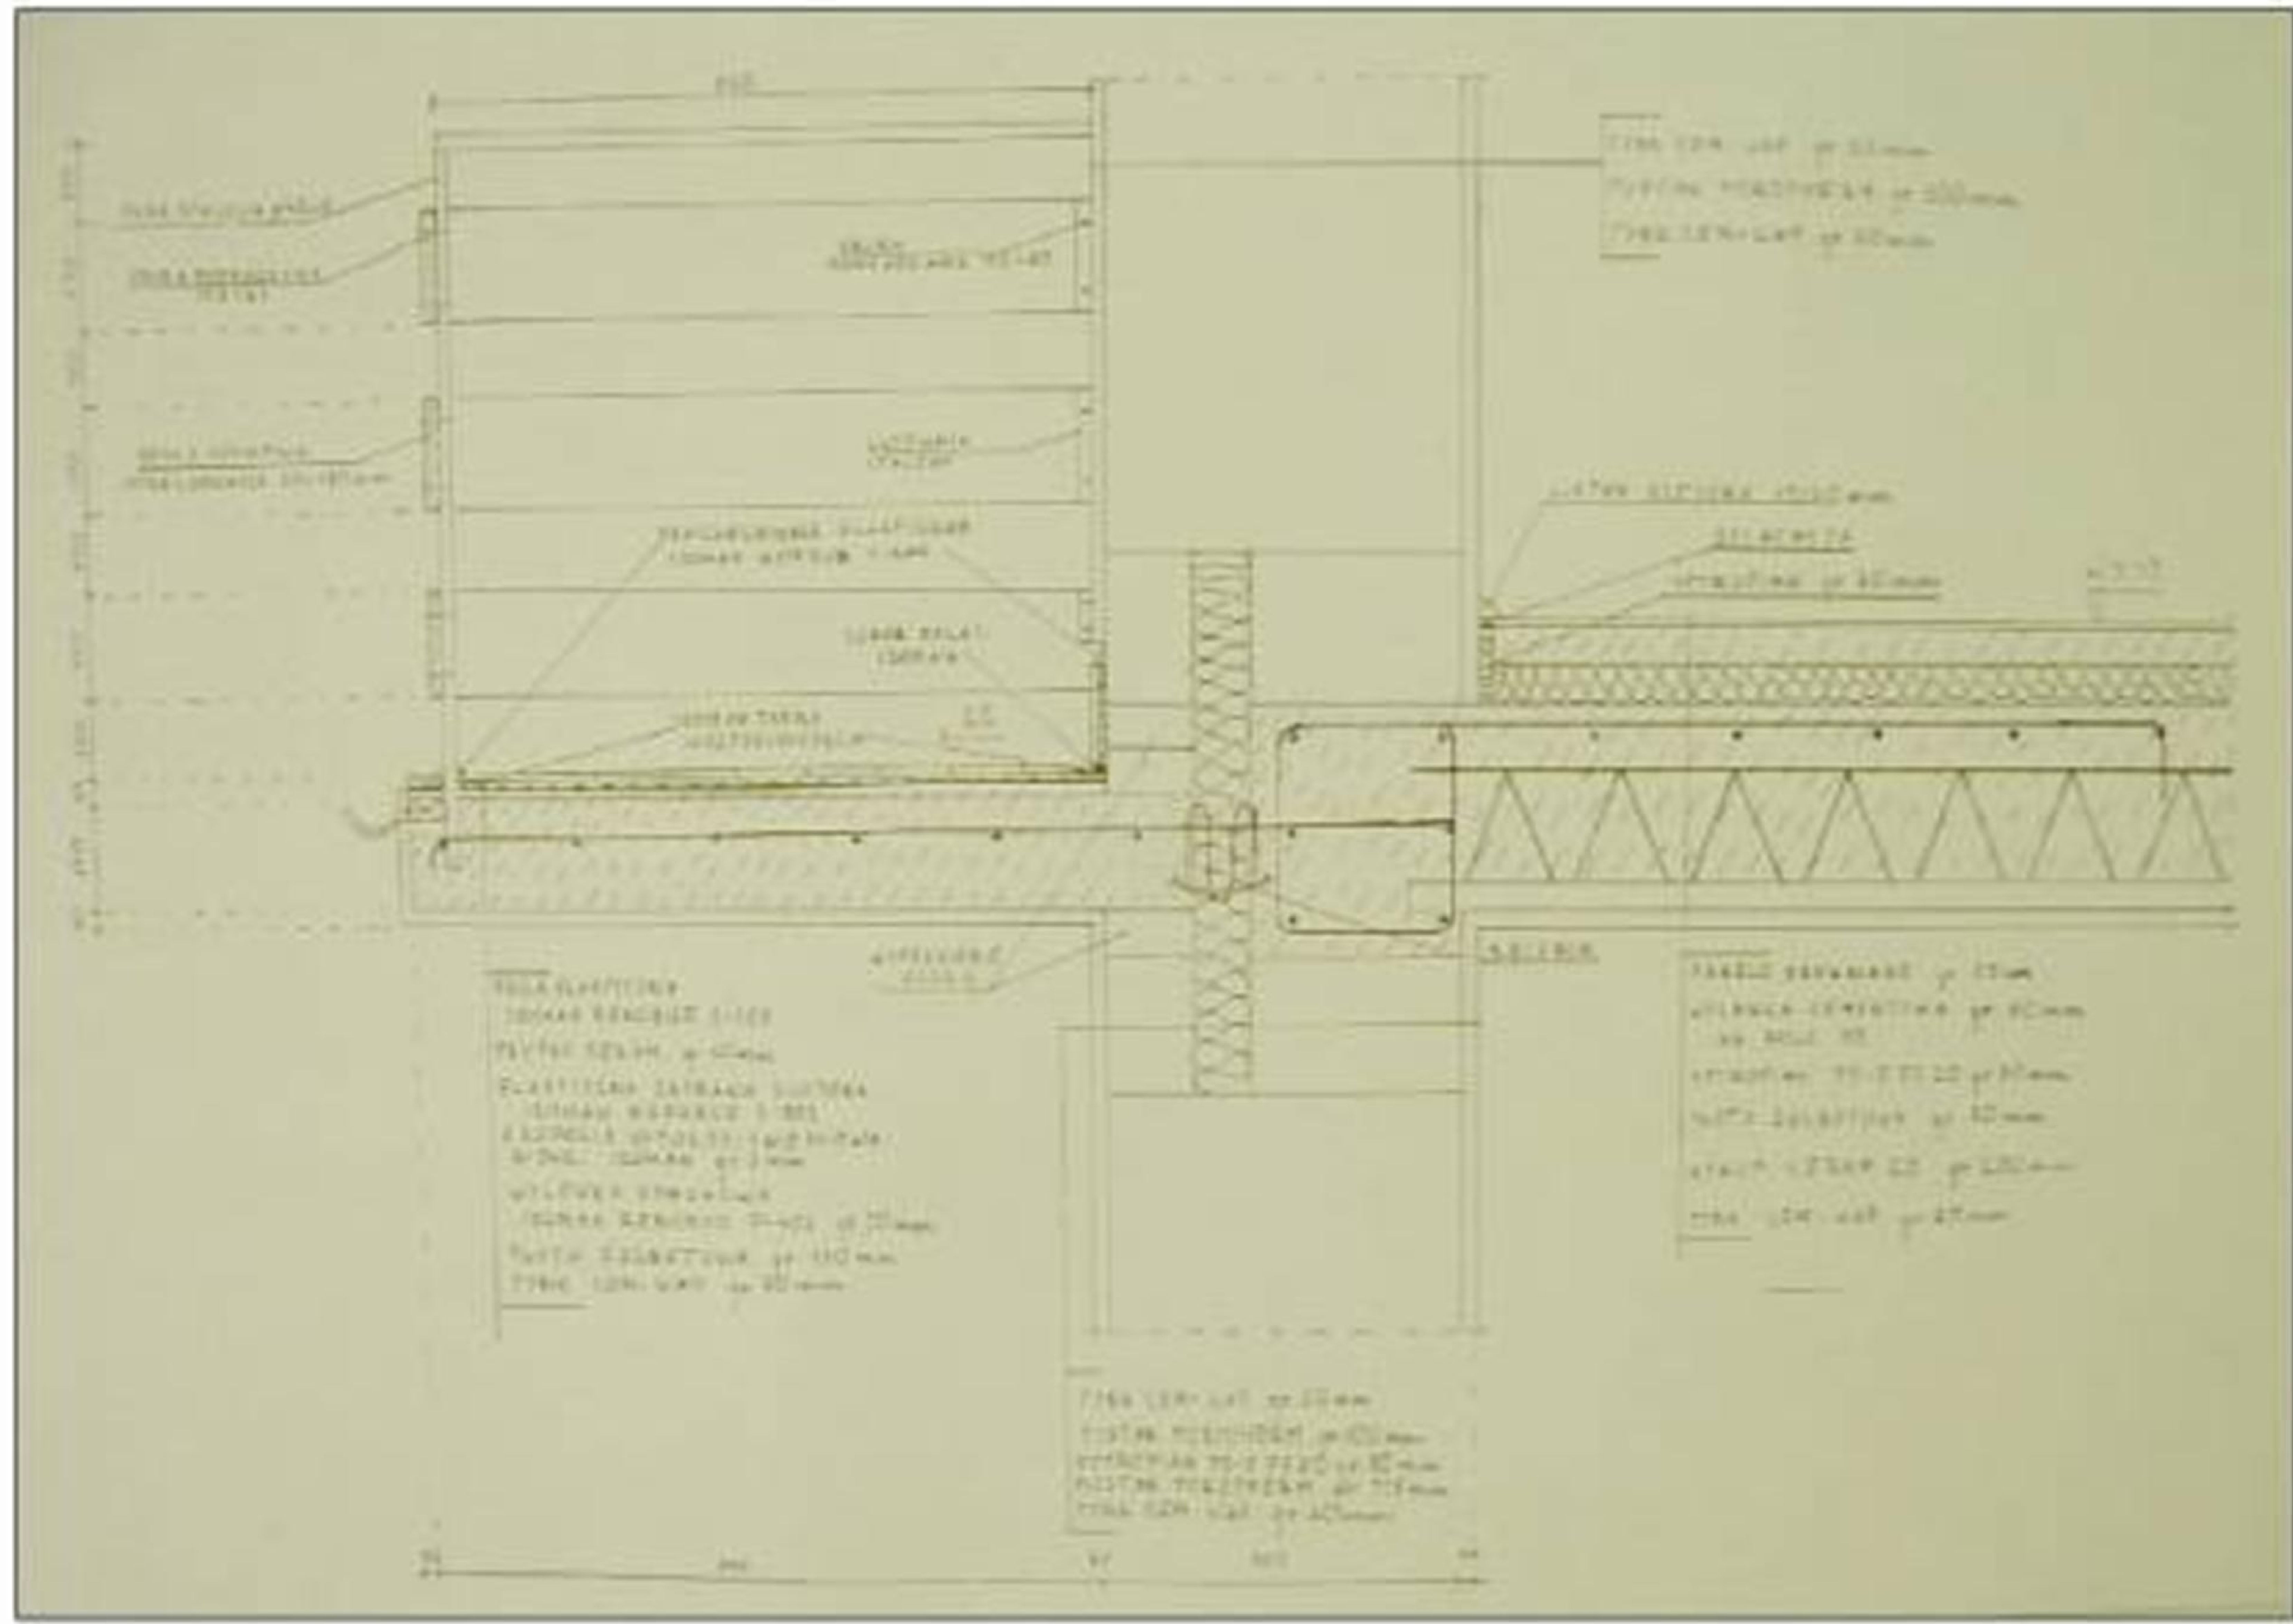

Thank you

Performer:

Katarzyna Młynarczyk